

PLOT PLAN
SCALE - 1/16" = 1'-0"

PAINT SCHEDULE

MILL TYPE	FIN. EL.	MILL TYPE
A 3 COAT 48R VARNISH	F	1 COAT UNDER COAT
B 2 COAT SHELLAC 2 COATS SATIN FIN VARNISH	G	1 COAT SEMI GLOSS
C 1 COATS LEAD OIL	H	1 COAT SIZE 1 UNDER COAT 1 COAT SEMI GLOSS
D 1 COAT UNDER COAT 1 COAT 1/2" FLAT WALL		
E 1 COAT 1/2" FLAT WALL 1 COAT 1/2" FLAT WALL		

FINISH SCHEDULE

ROOM	FLOOR		BASE	WALL		CEILING		MISC. TRIM				REMARKS	
	MATERIAL	ALLOW FOR FIN.		MATERIAL	PAINT	TYPE	MATERIAL	PAINT	WIND. SCREWS	WIND. TRIM	WIND. PAINT		MODELING PAINT
BATH	WHITE OIL	25/32"	W.P.	PLASTER	E	PLASTER	E	F	F	F	F		
HALLWAY	DO.	DO.	DO.	PLASTER	E	DO.	DO.	F	DO.	F	F		
LIV. RM.	DO.	DO.	DO.	PLASTER	E	DO.	DO.	F	DO.	F	F		
DIN. RM.	DO.	DO.	DO.	PLASTER	E	DO.	DO.	F	DO.	F	F		
KIT - L.A.C.	DO.	DO.	DO.	PLASTER	E	DO.	DO.	F	DO.	F	F		
STAIRS	DO.	DO.	DO.	PLASTER	E	DO.	DO.	F	DO.	F	F		
BED RM.	DO.	DO.	DO.	PLASTER	E	DO.	DO.	F	DO.	F	F		
BED RM.	DO.	DO.	DO.	PLASTER	E	DO.	DO.	F	DO.	F	F		
BATH	DO.	DO.	DO.	PLASTER	E	DO.	DO.	F	DO.	F	F		
POOR	DO.	DO.	DO.	PLASTER	E	DO.	DO.	F	DO.	F	F		
GARAGE	DO.	DO.	DO.	PLASTER	E	DO.	DO.	F	DO.	F	F		


1914.2 SQUARE FEET

DIRECTORS RESIDENCE - HOME FOR THE JEWISH AGED
78TH & HOLMES ST. KANSAS CITY, MISSOURI




KIVETT and MYERS

A R C H I T E C T S
1016 BALTIMORE KANSAS CITY, MO. VI. 8110

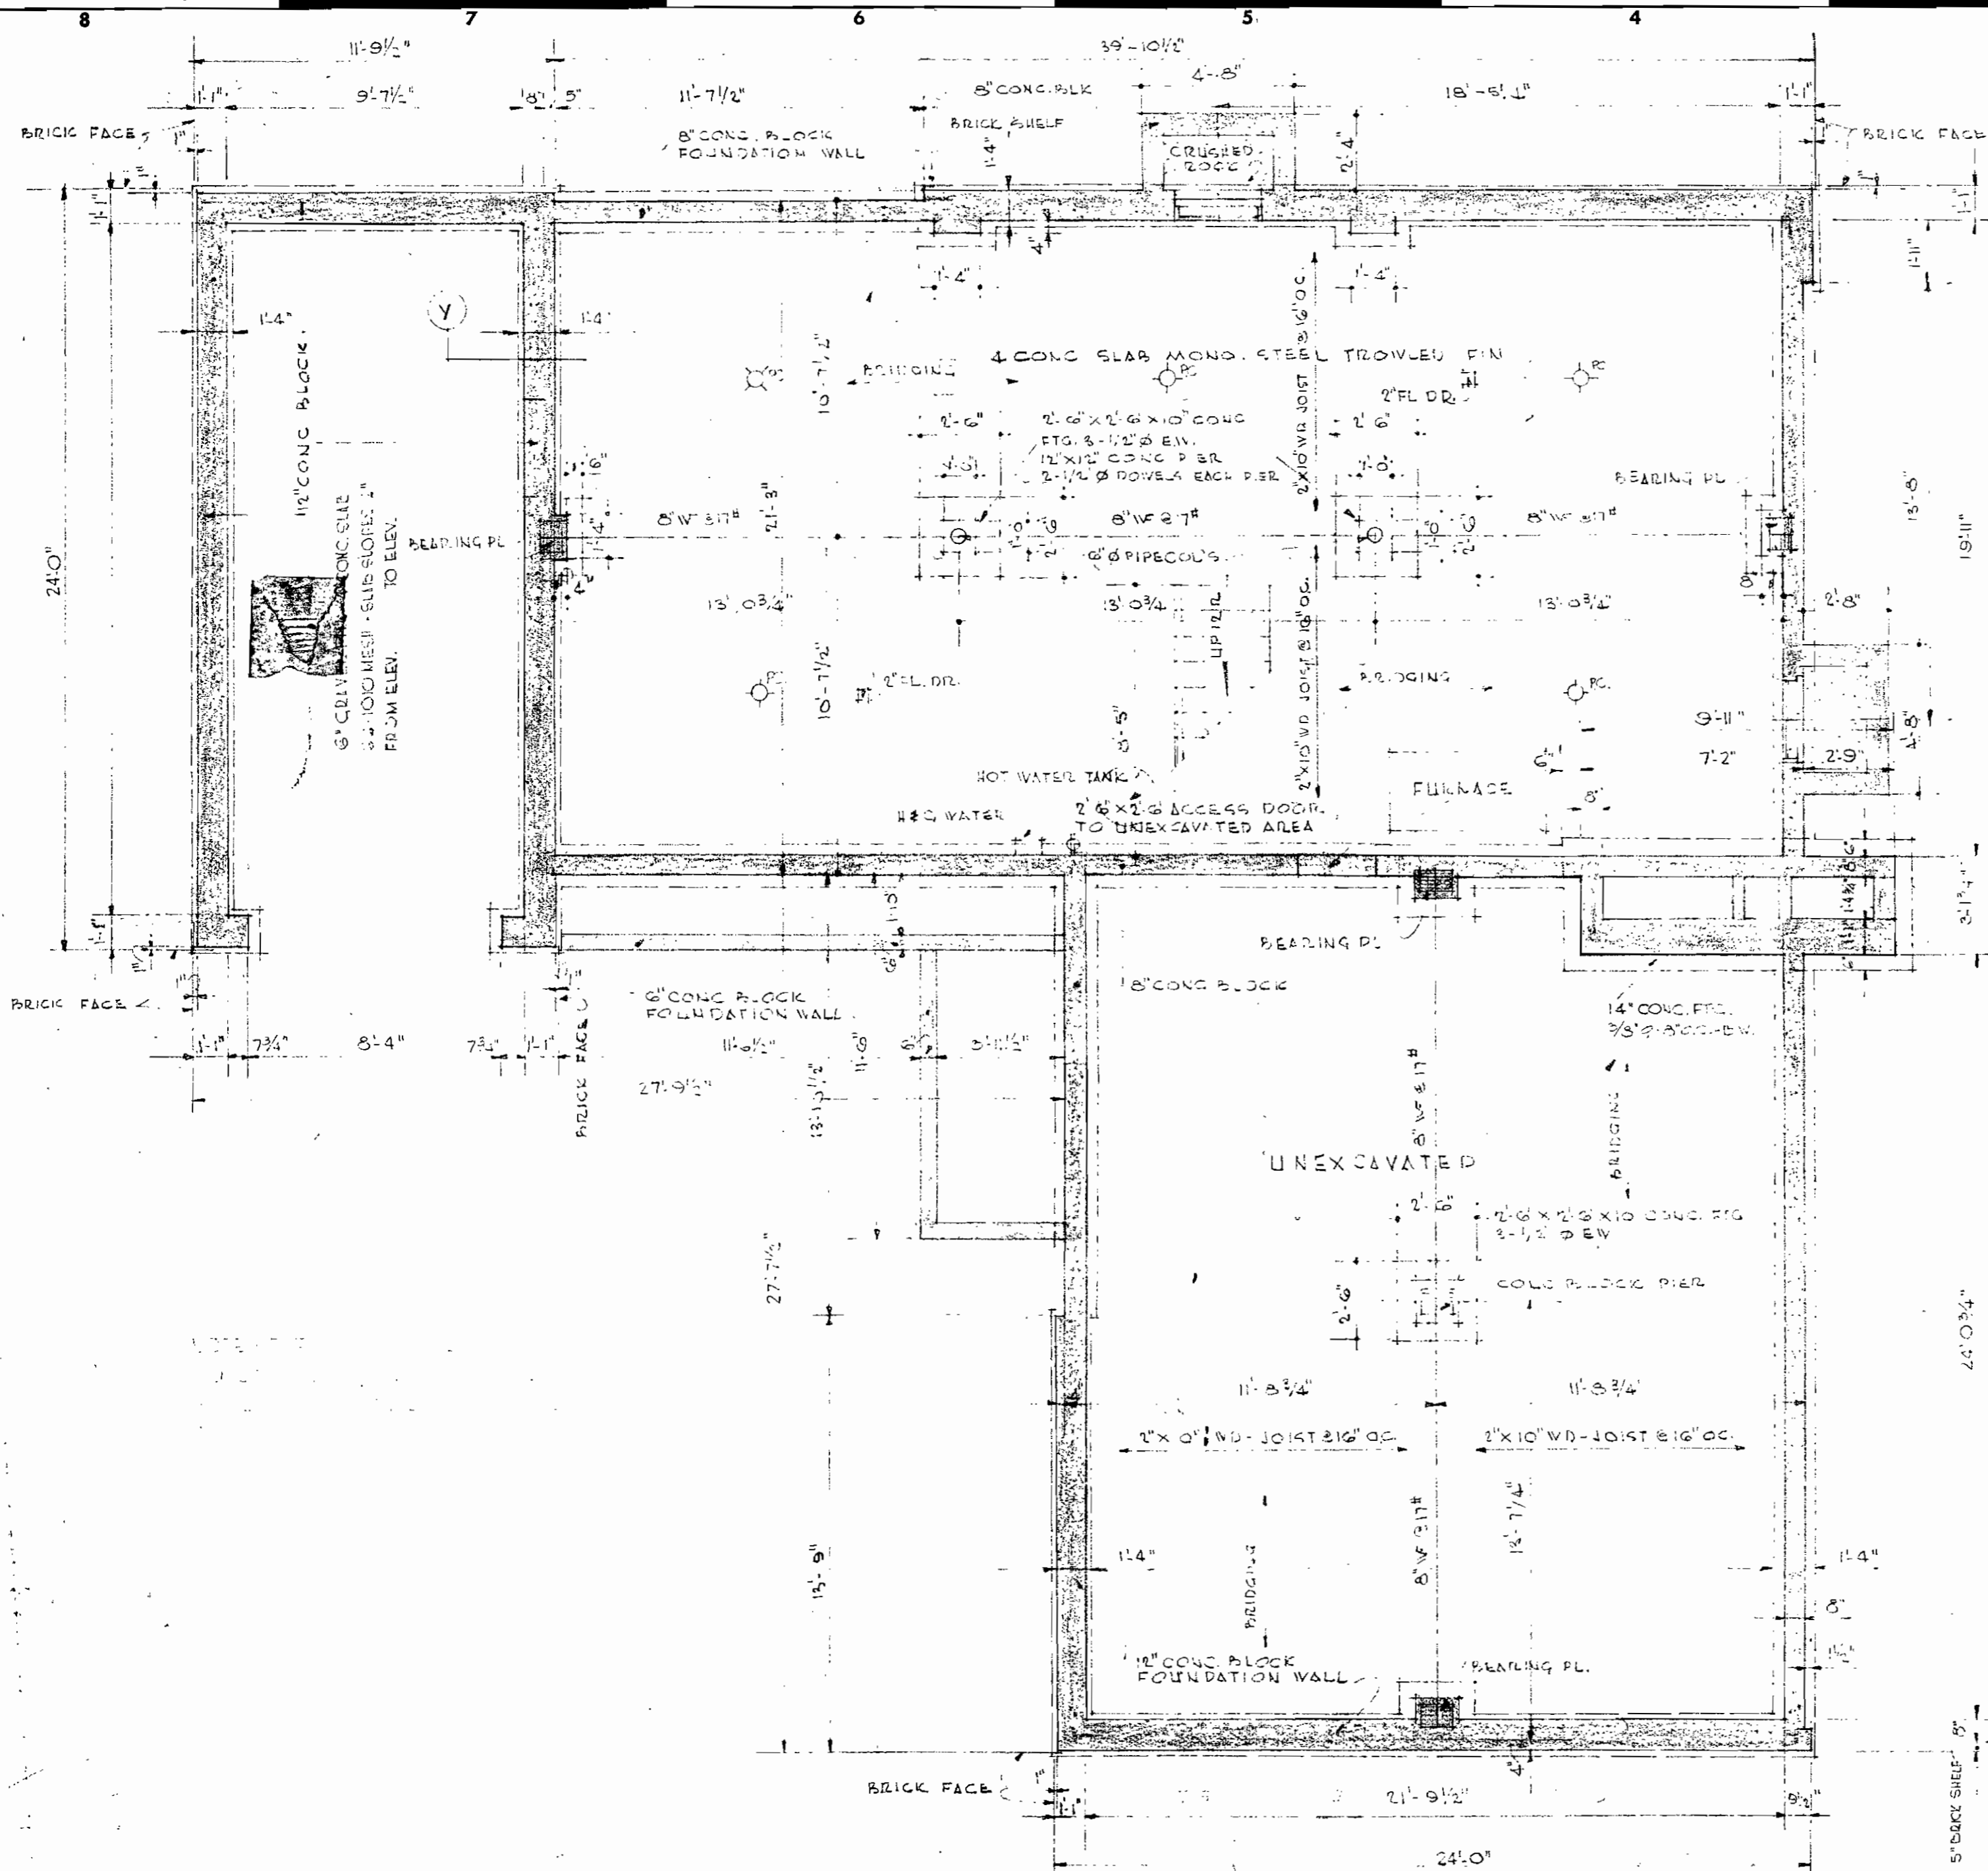


FOOTING & FOUNDATION PLAN
SCALE 1/4"=1'-0"

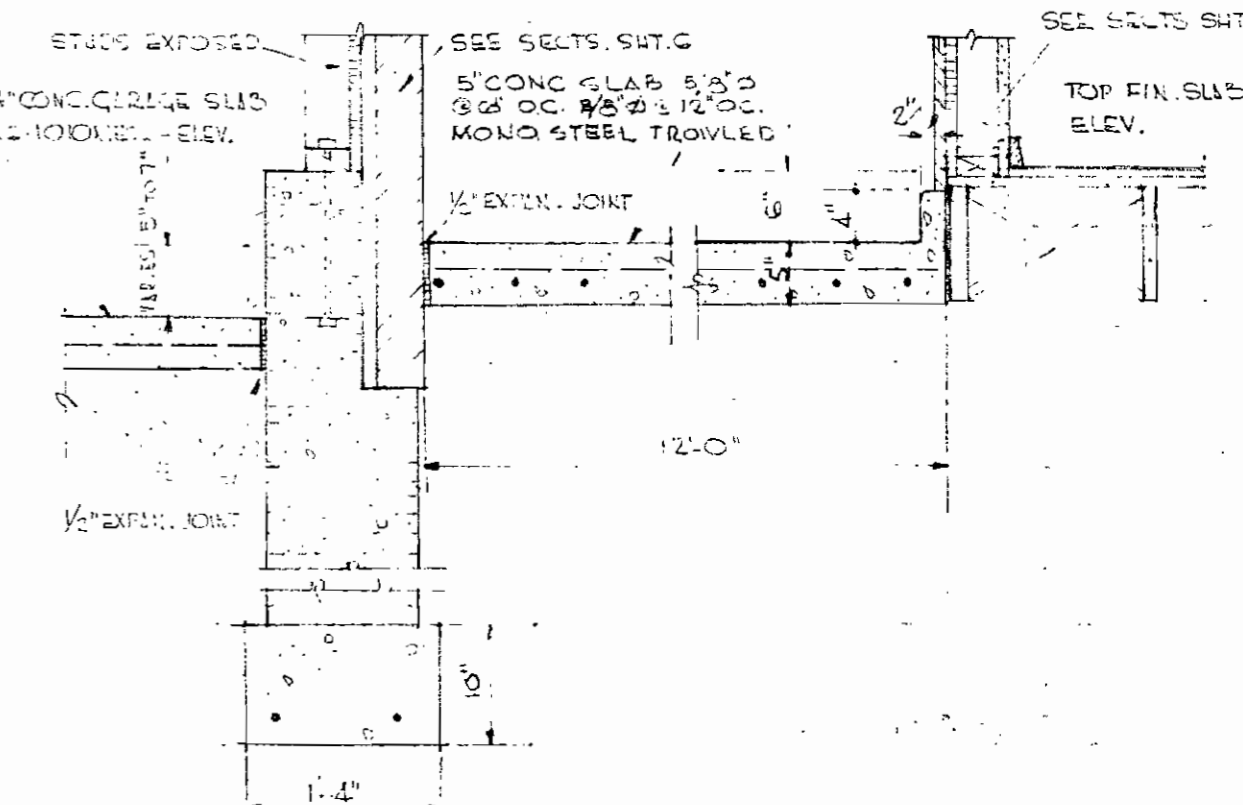

DIRECTORS RESIDENCE • HOME FOR THE JEWISH AGED
78 TH. & HOLMES ST. KANSAS CITY, MISSOURI

KIVETT and MYERS
ARCHITECTS
1016 BALTIMORE KANSAS CITY, MO. VI. 8110

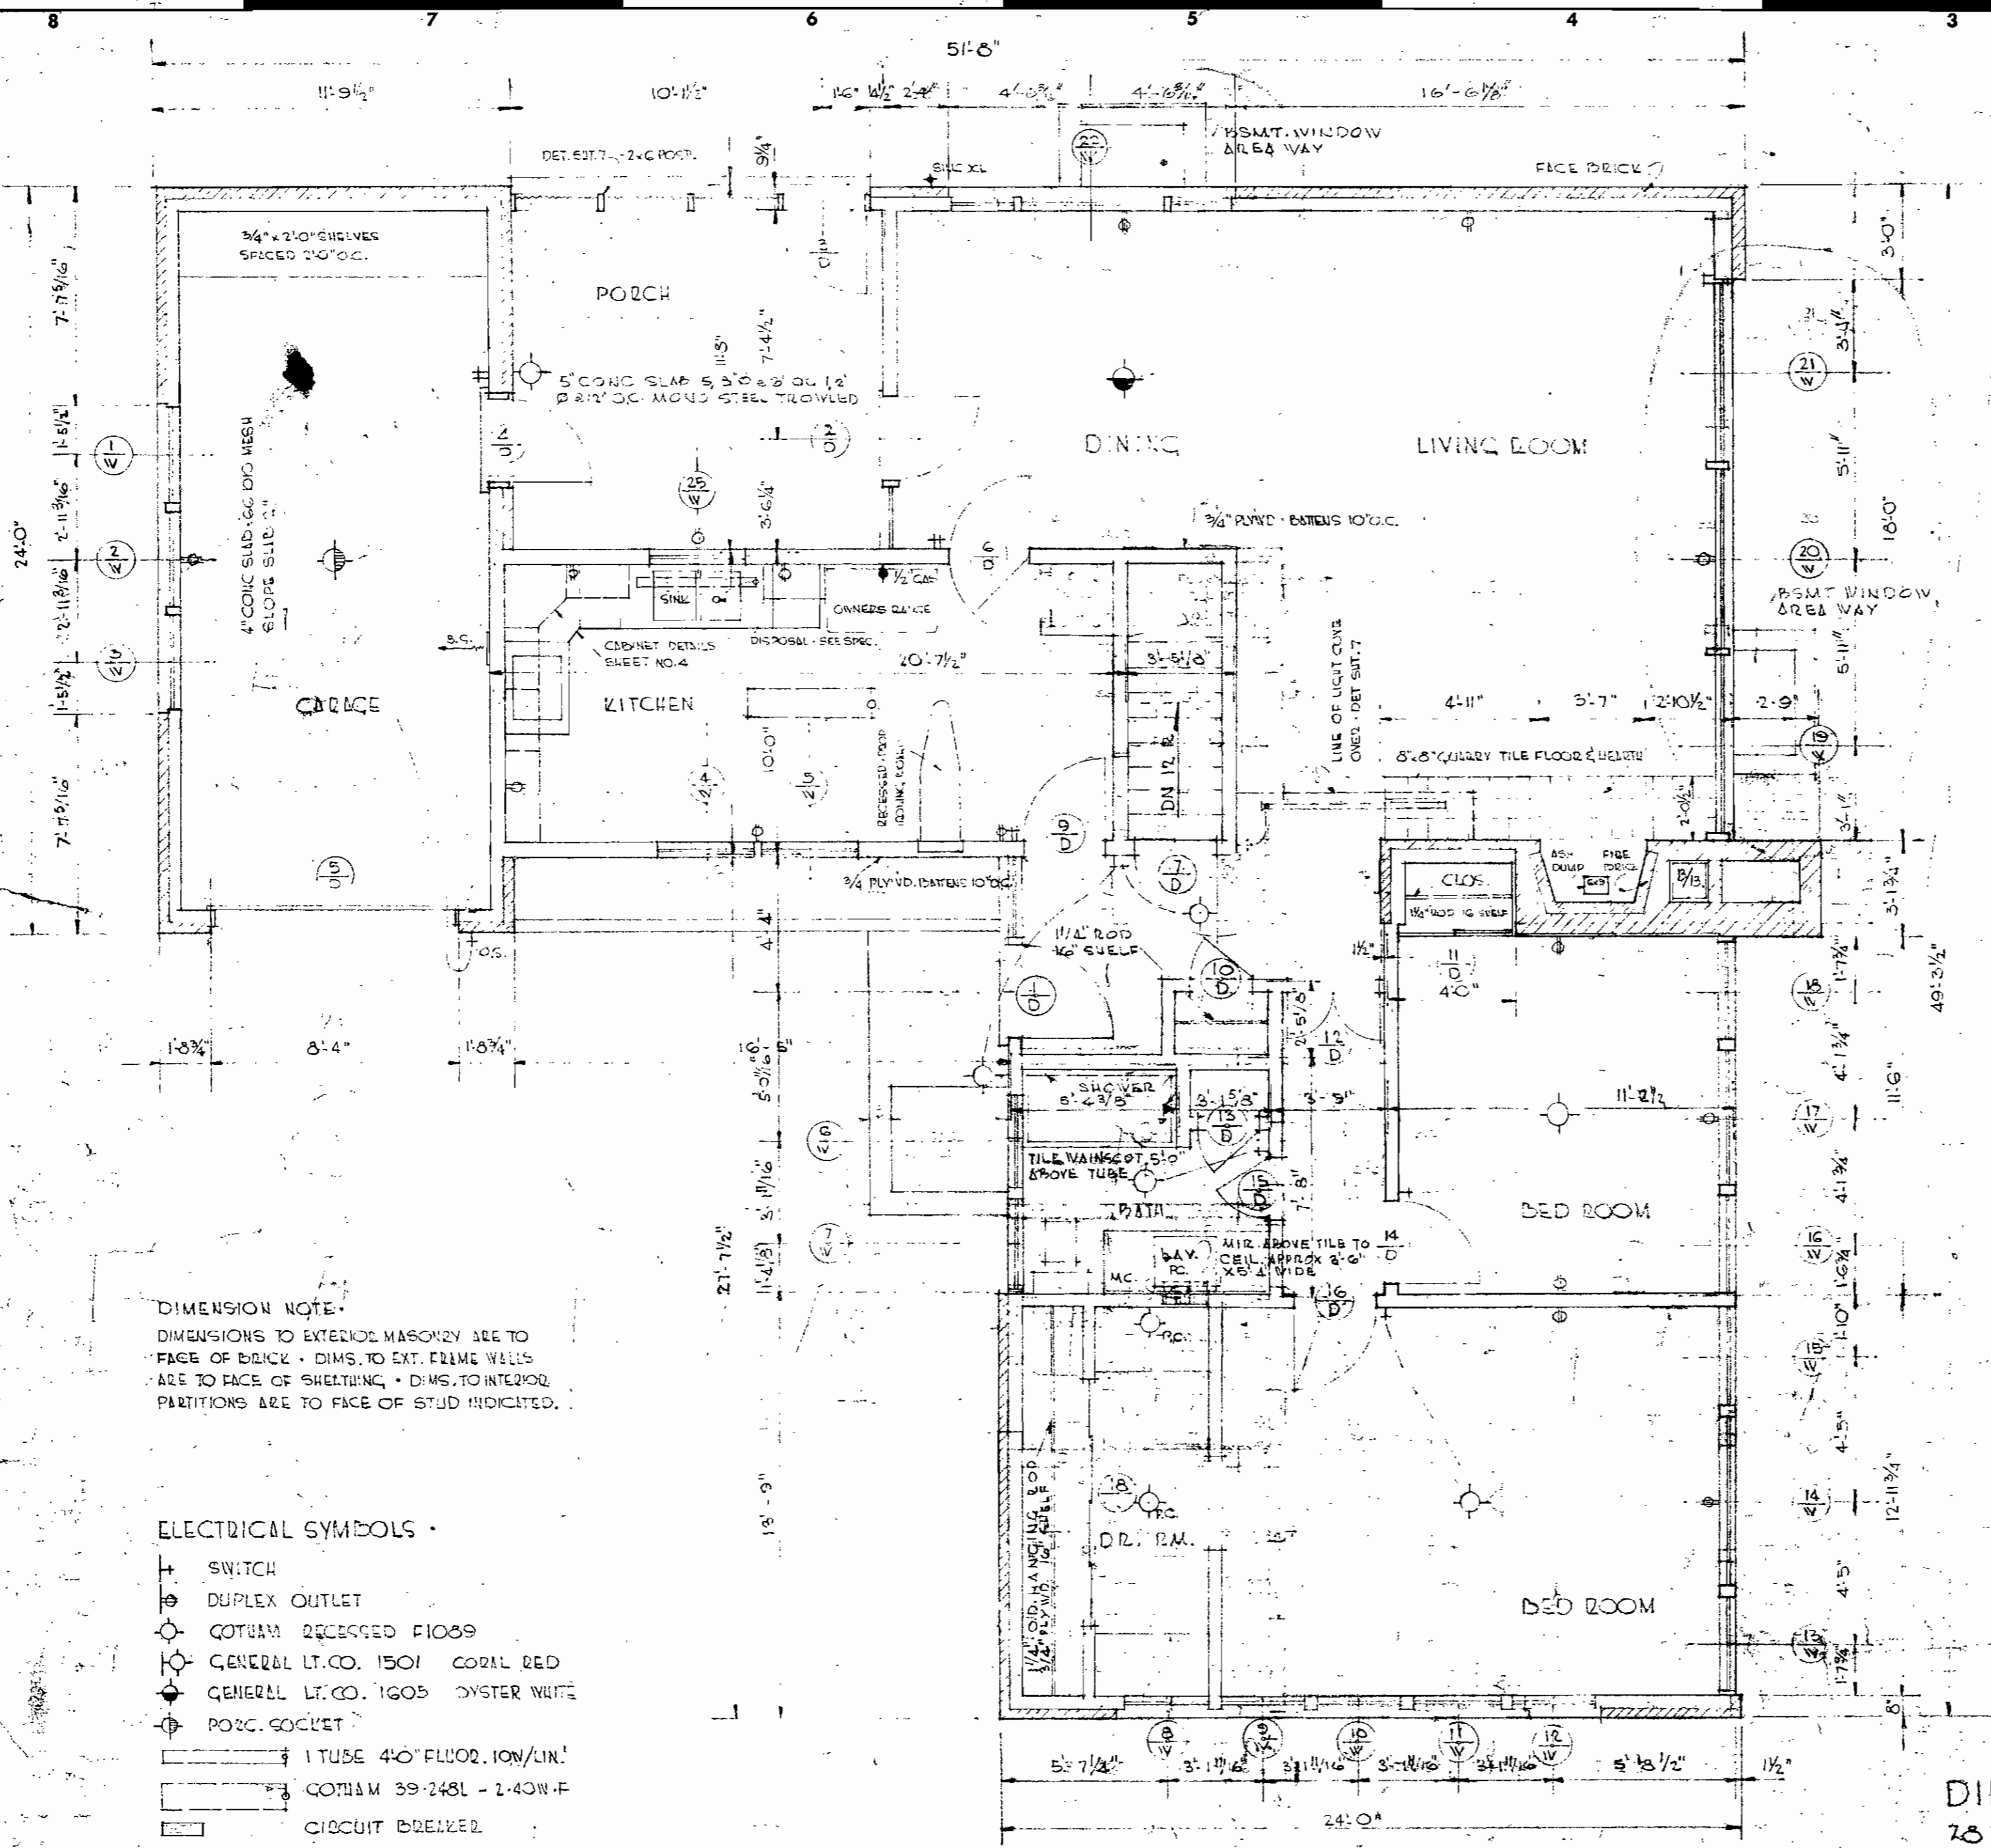


DIMENSION NOTE.
 DIMENSIONS TO EXTERIOR MASONRY ARE TO FACE OF BRICK. DIMS. TO EXT. FRAME WALLS ARE TO FACE OF SHELTING. DIMS. TO INTERIOR PARTITIONS ARE TO FACE OF STUD INDICATED.


- ELECTRICAL SYMBOLS.**
- SWITCH
 - DUPLEX OUTLET
 - COTNAM RECESSED F1089
 - GENERAL LT. CO. 1501 CORAL RED
 - GENERAL LT. CO. 1605 OYSTER WHITE
 - POZC. SOCKET
 - 1 TUBE 40" FLUOR. 10W/LIN.
 - COTNAM 39-248L - 2-40W.F.
 - CIRCUIT BREAKER
 - COTNAM 212 WALL BRACKET

INDICATES RETURN W/IL REGISTER. INDICATES SUPPLY REC. - SEE MECH. DRWGS. FOR SIZE & LOCATION.

FLOOR PLAN.
 SCALE 1/8"=1'-0"

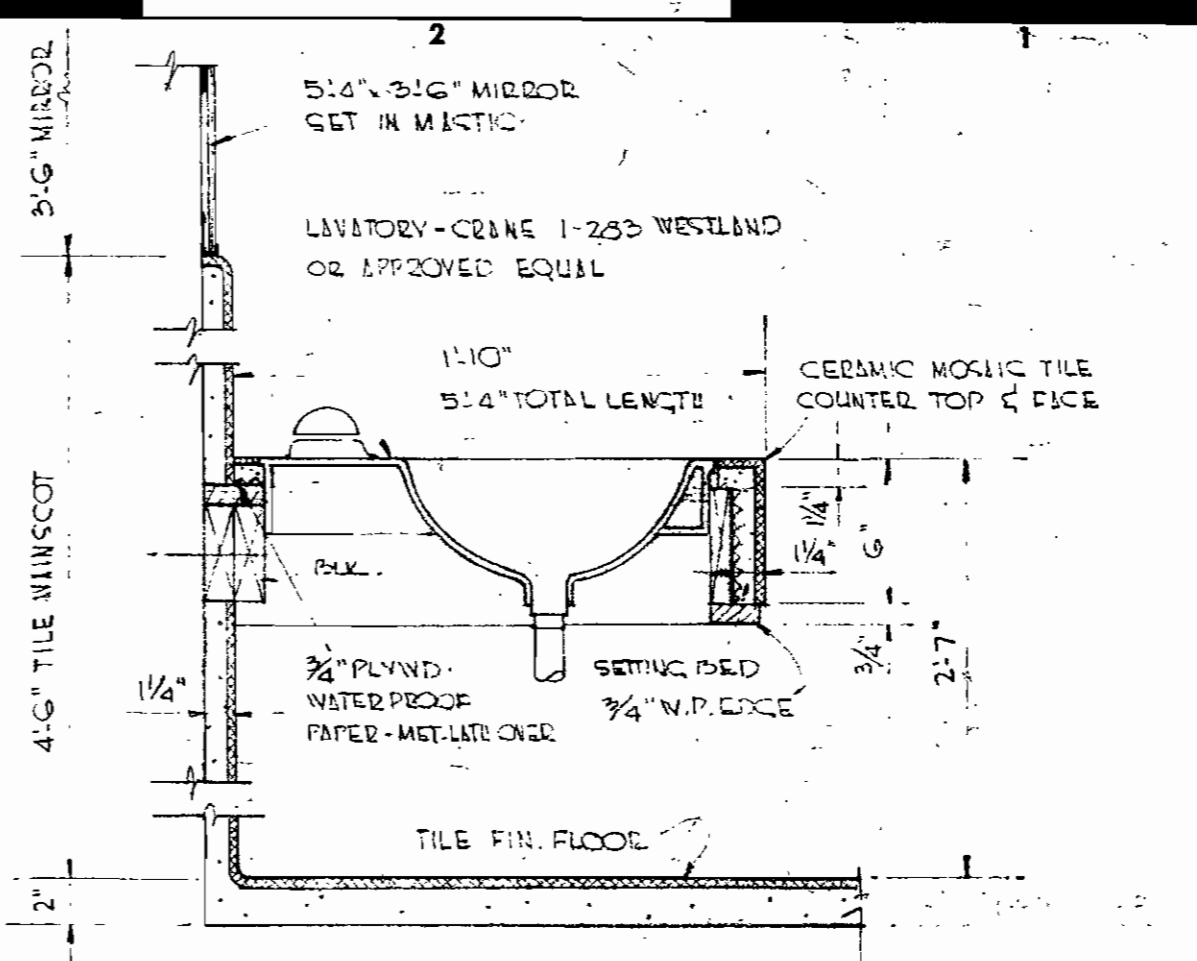

DETAIL LAV. COUNTER & TILE WAJNSCOT IN BATH ROOM.
 SCALE 3/8"=1'-0"

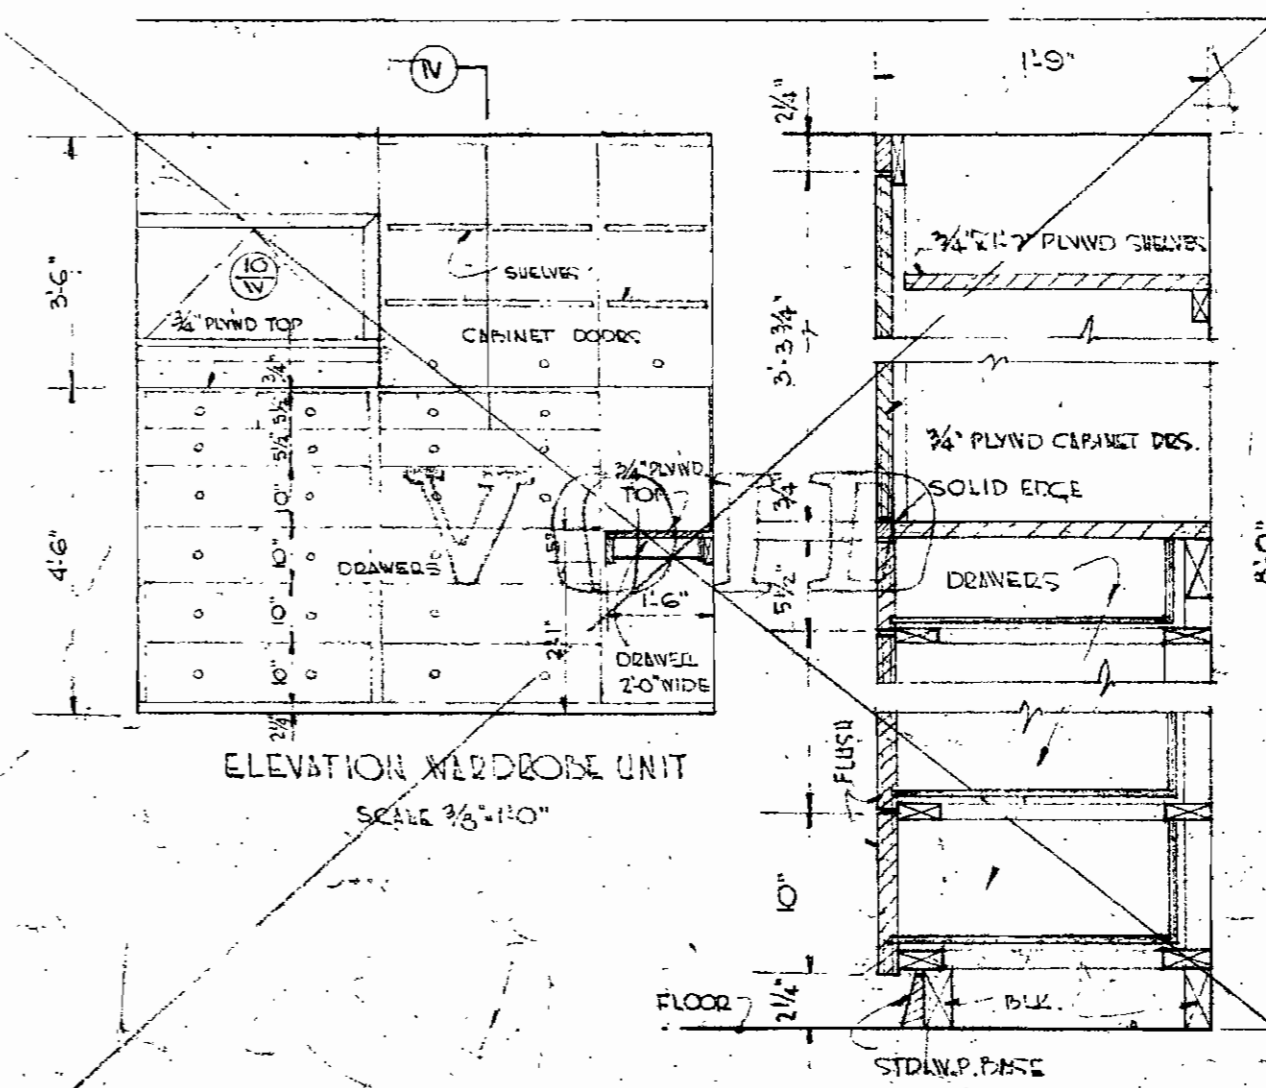


ELEVATION WARDROBE UNIT.
 SCALE 3/8"=1'-0"

WARDROBE SECT. (W)
 SCALE 1"=1'-0"


DIRECTORS' RESIDENCE - HOME FOR THE JEWISH AGED
 78 TH. & HOLMES ST. KANSAS CITY, MISSOURI

KIVETT and MYERS
 ARCHITECTS
 1016 BALTIMORE KANSAS CITY, MO. VI. 8110


NOTE - CABINET UNITS LISTED BELOW ARE 'GENERS' - SEE SPECS.

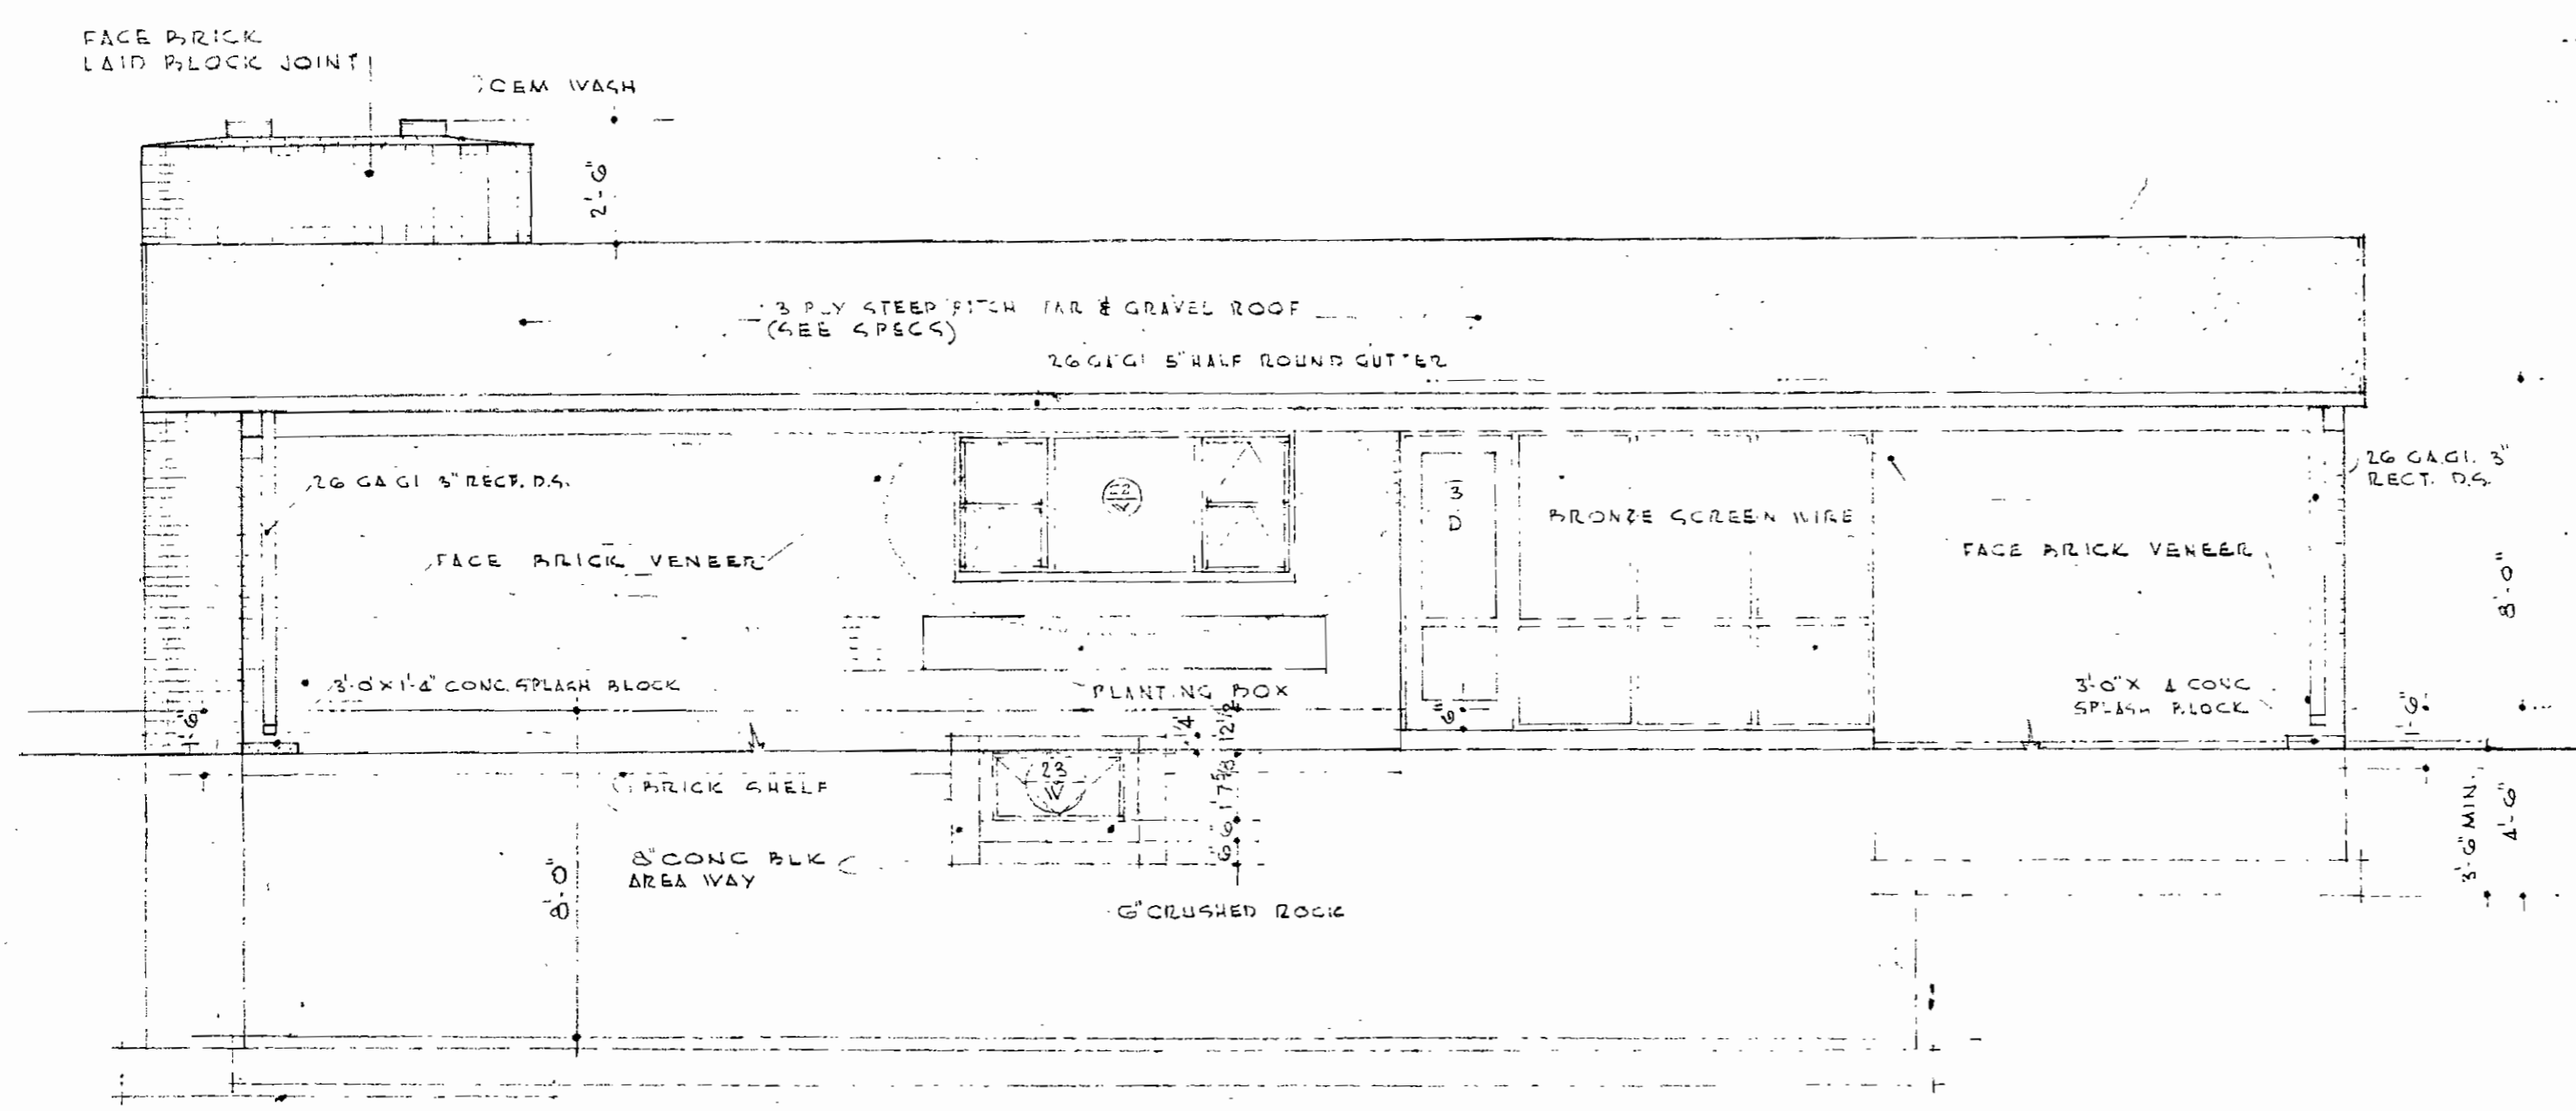


EAST ELEVATION
SCALE 1/4" = 1'-0"

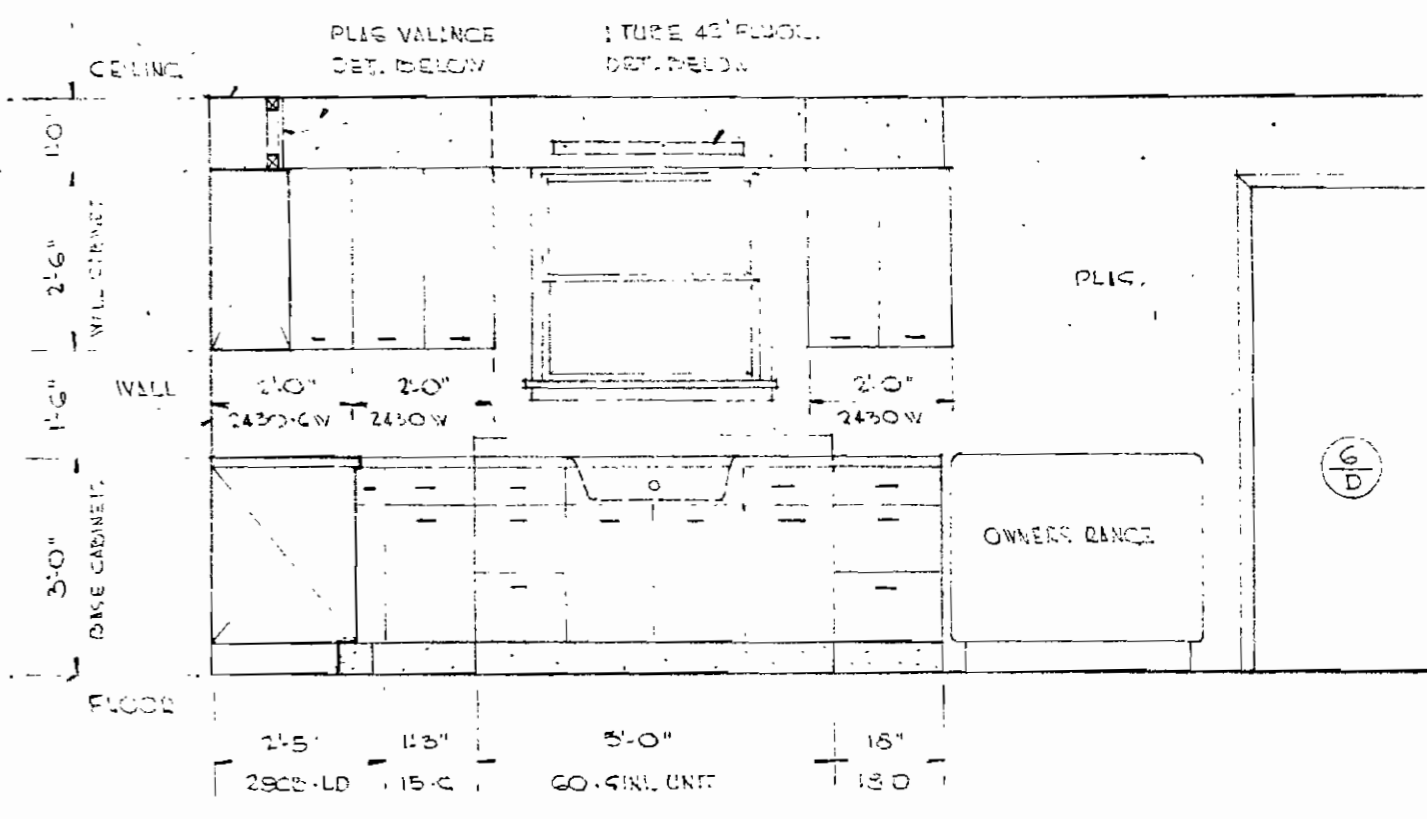


KITCHEN - EAST ELEV. - SCALE 3/8" = 1'-0"

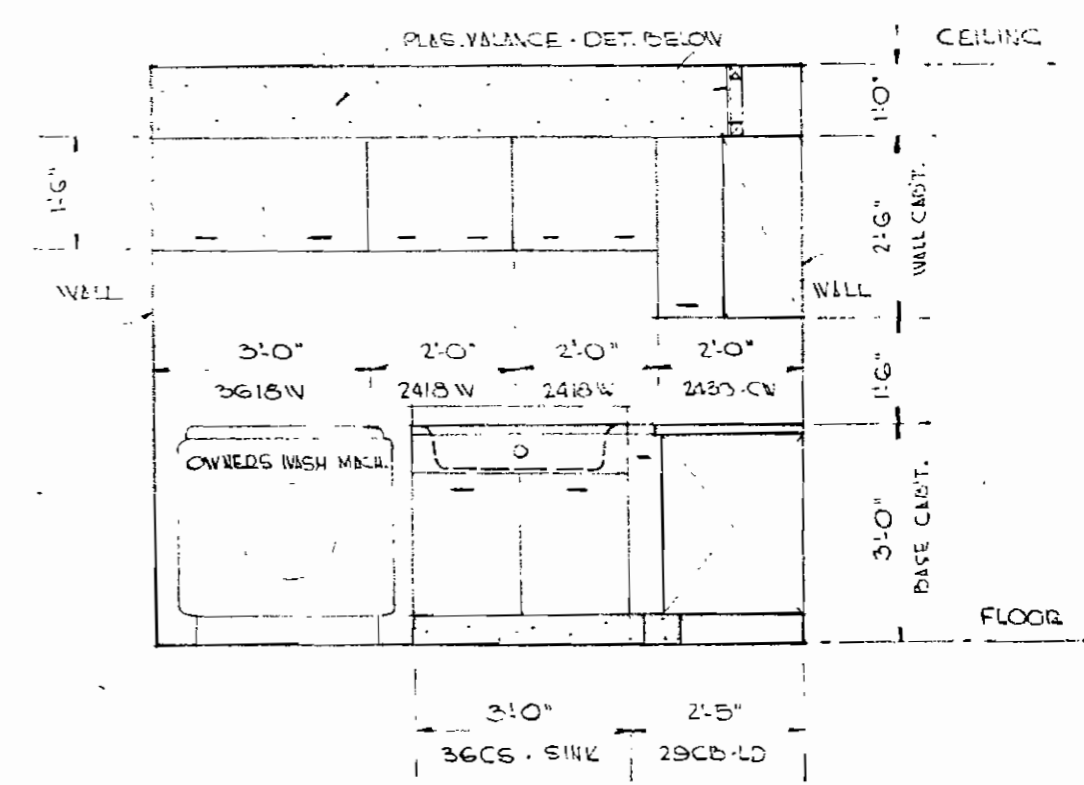

KITCHEN - NORTH ELEV. - SCALE 3/8" = 1'-0"

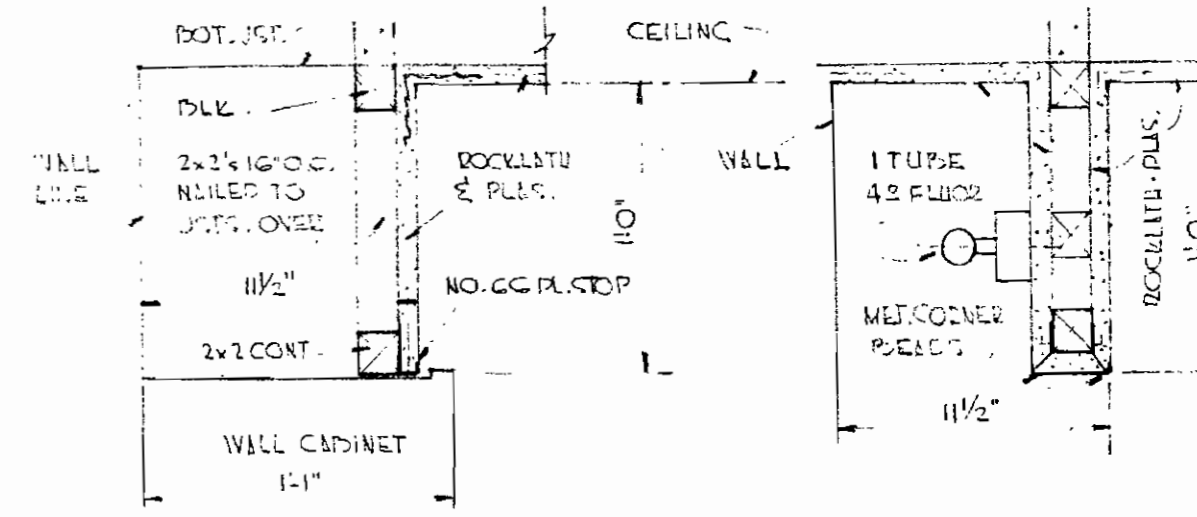


PLUS. VALANCE OVER CABINETS - SCALE 1/2" = 1'-0" - PLUS. LIGHT VALANCE
KITCHEN CABINET DETAILS

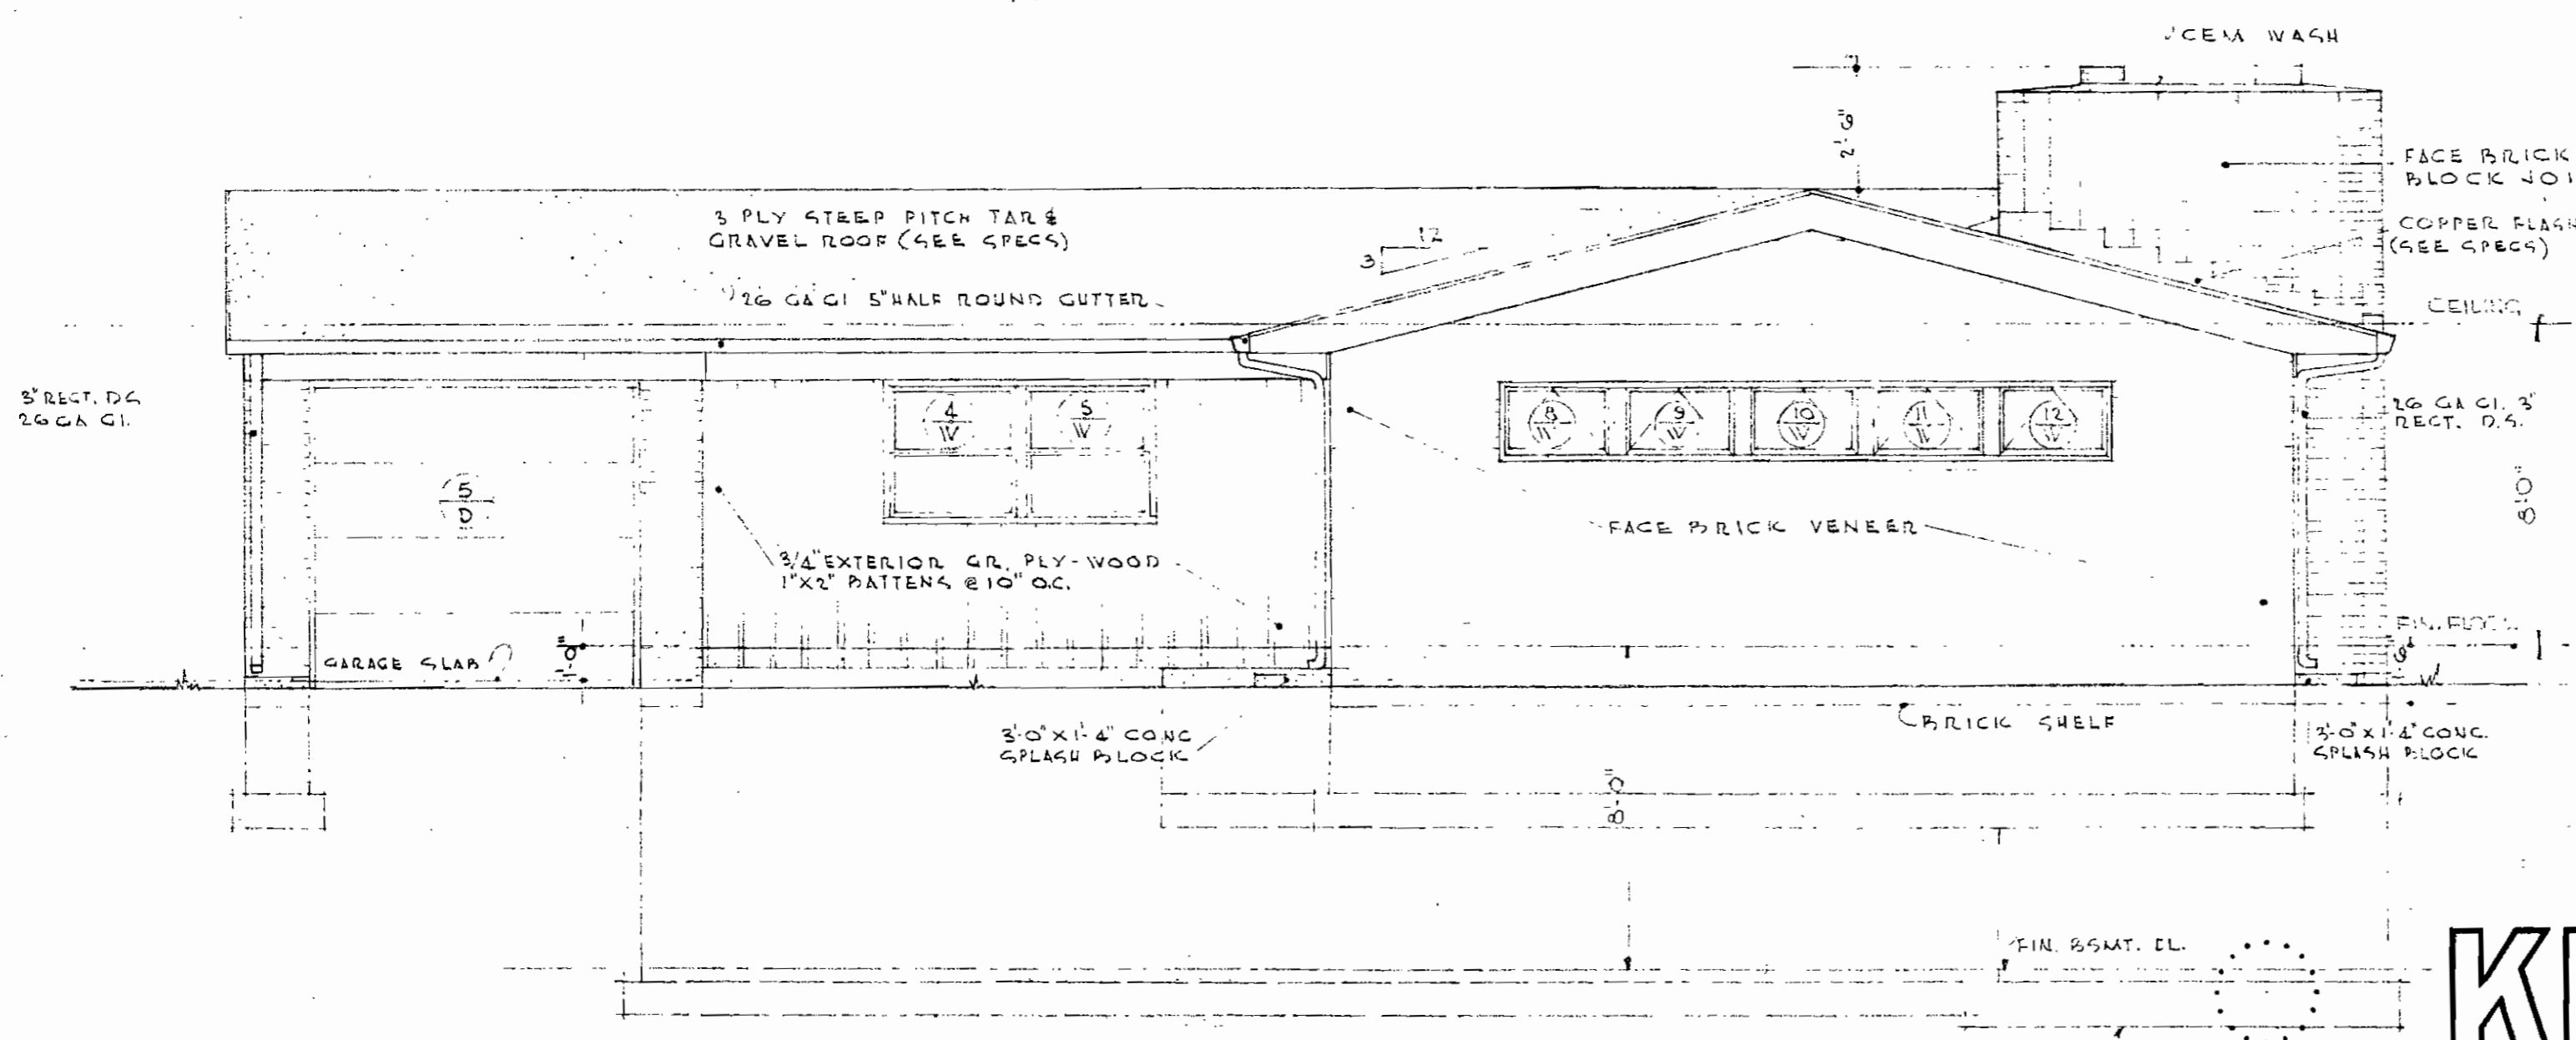


WEST ELEVATION
SCALE 1/4" = 1'-0"

DIRECTORS RESIDENCE - HOME FOR THE JEWISH AGED
78TH & HOLMES ST. KANSAS CITY, MISSOURI


KIVETT ^{PURE} MYERS
ARCHITECTS
1016 BALTIMORE KANSAS CITY, MO. VI. 8110

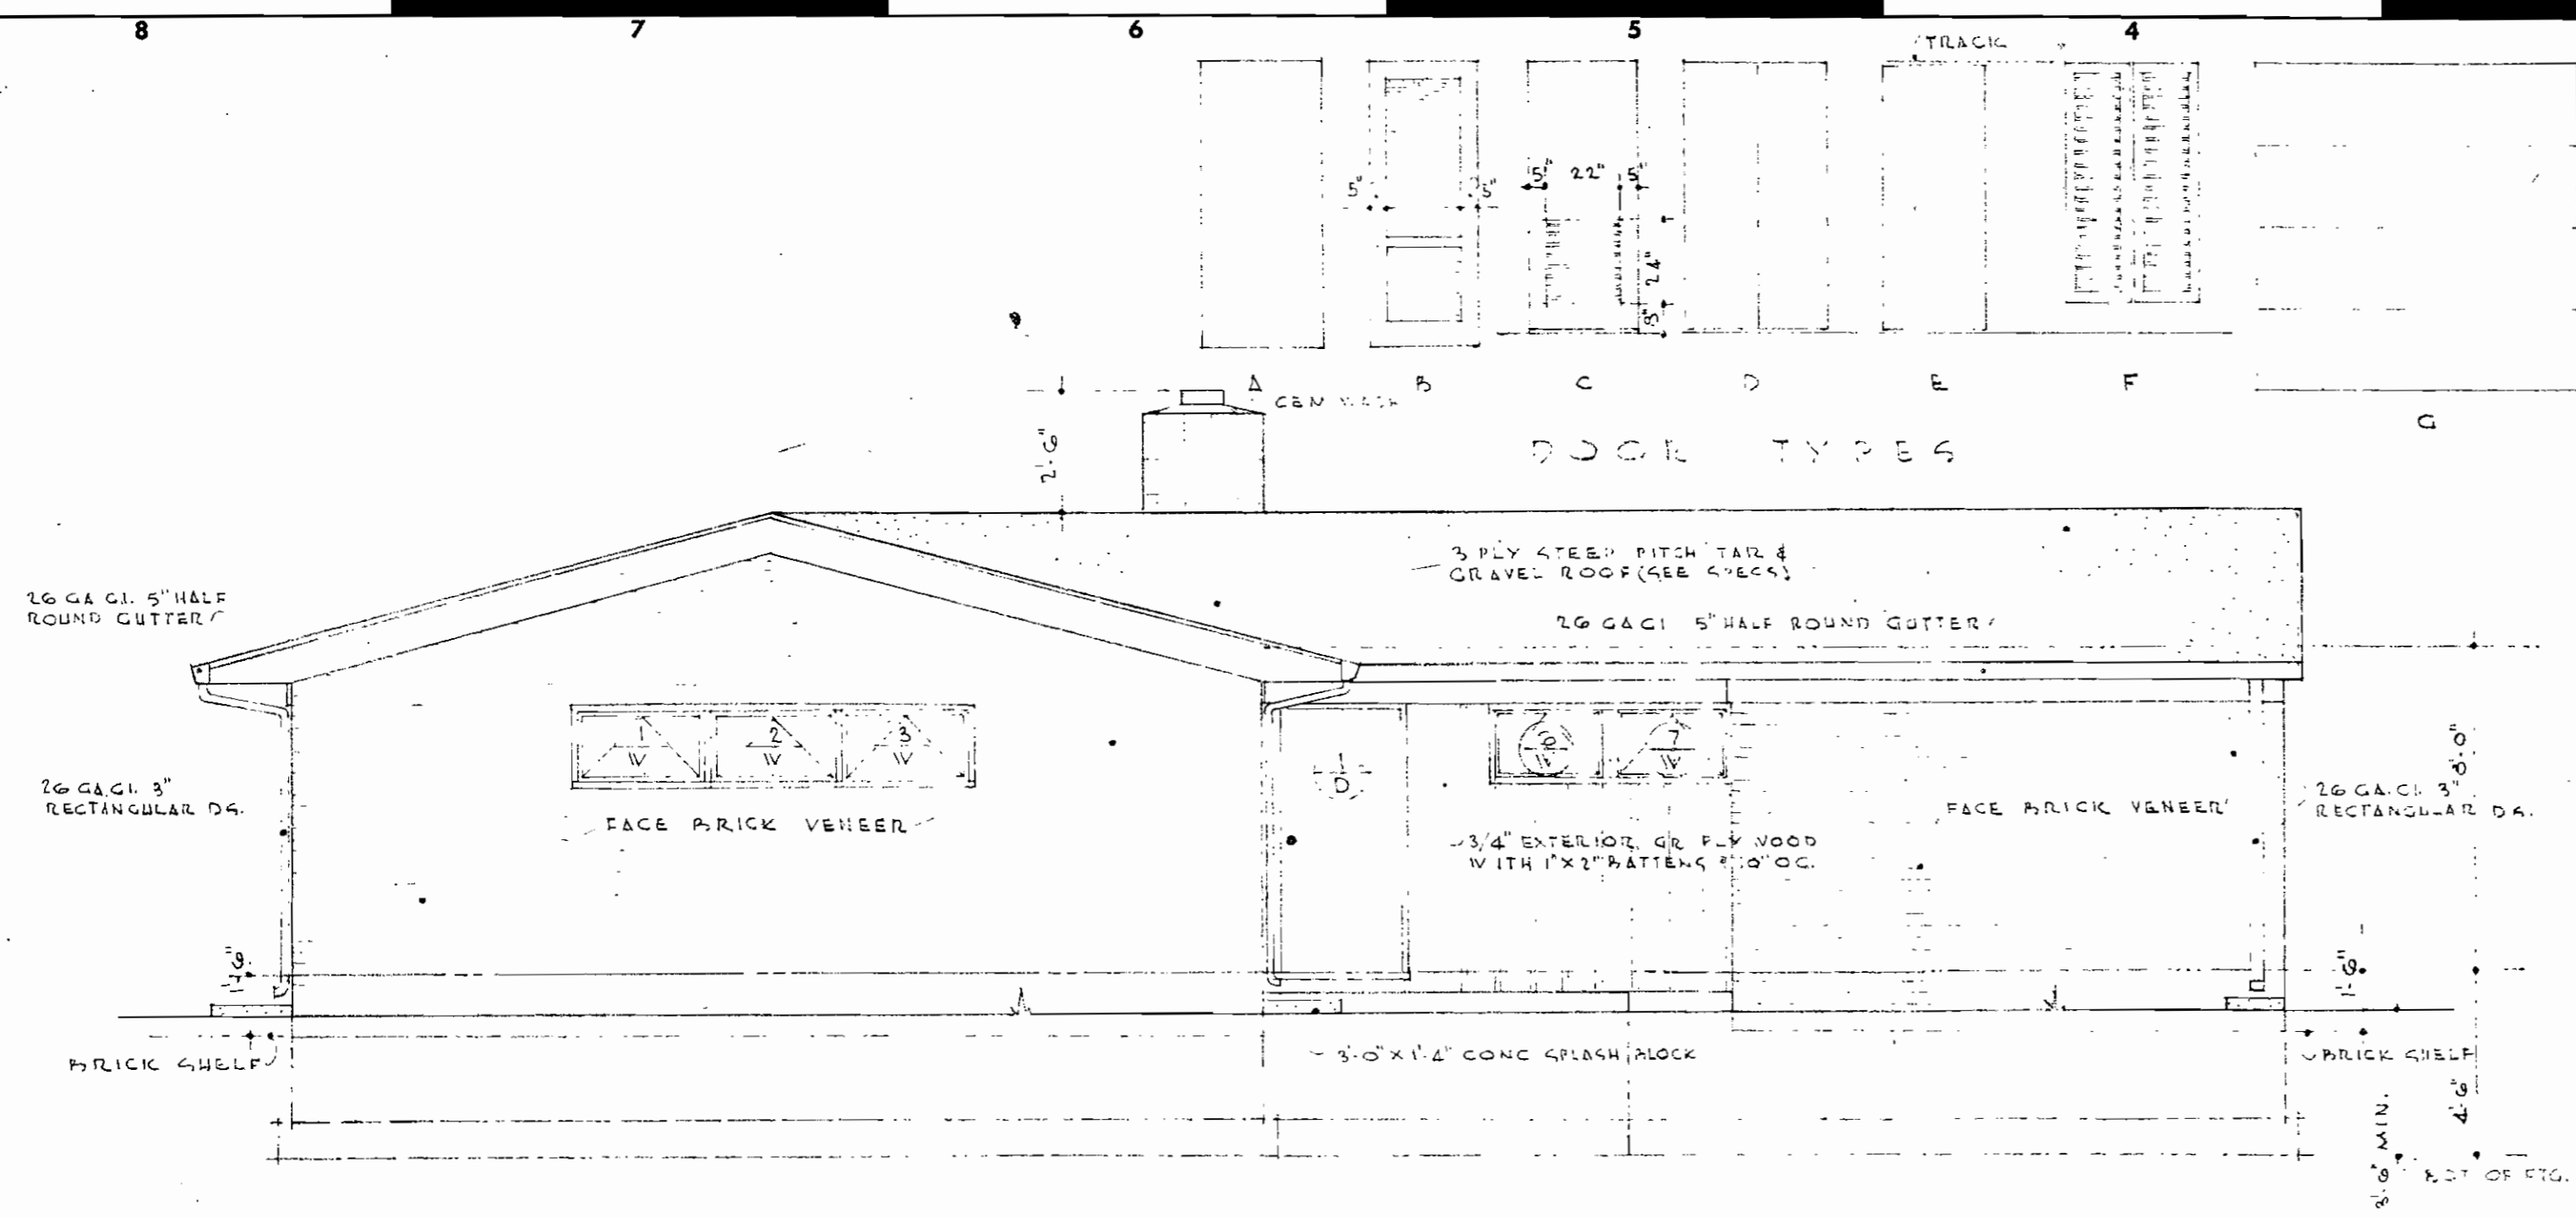

NORTH ELEVATION
SCALE 1/4"=1'-0"

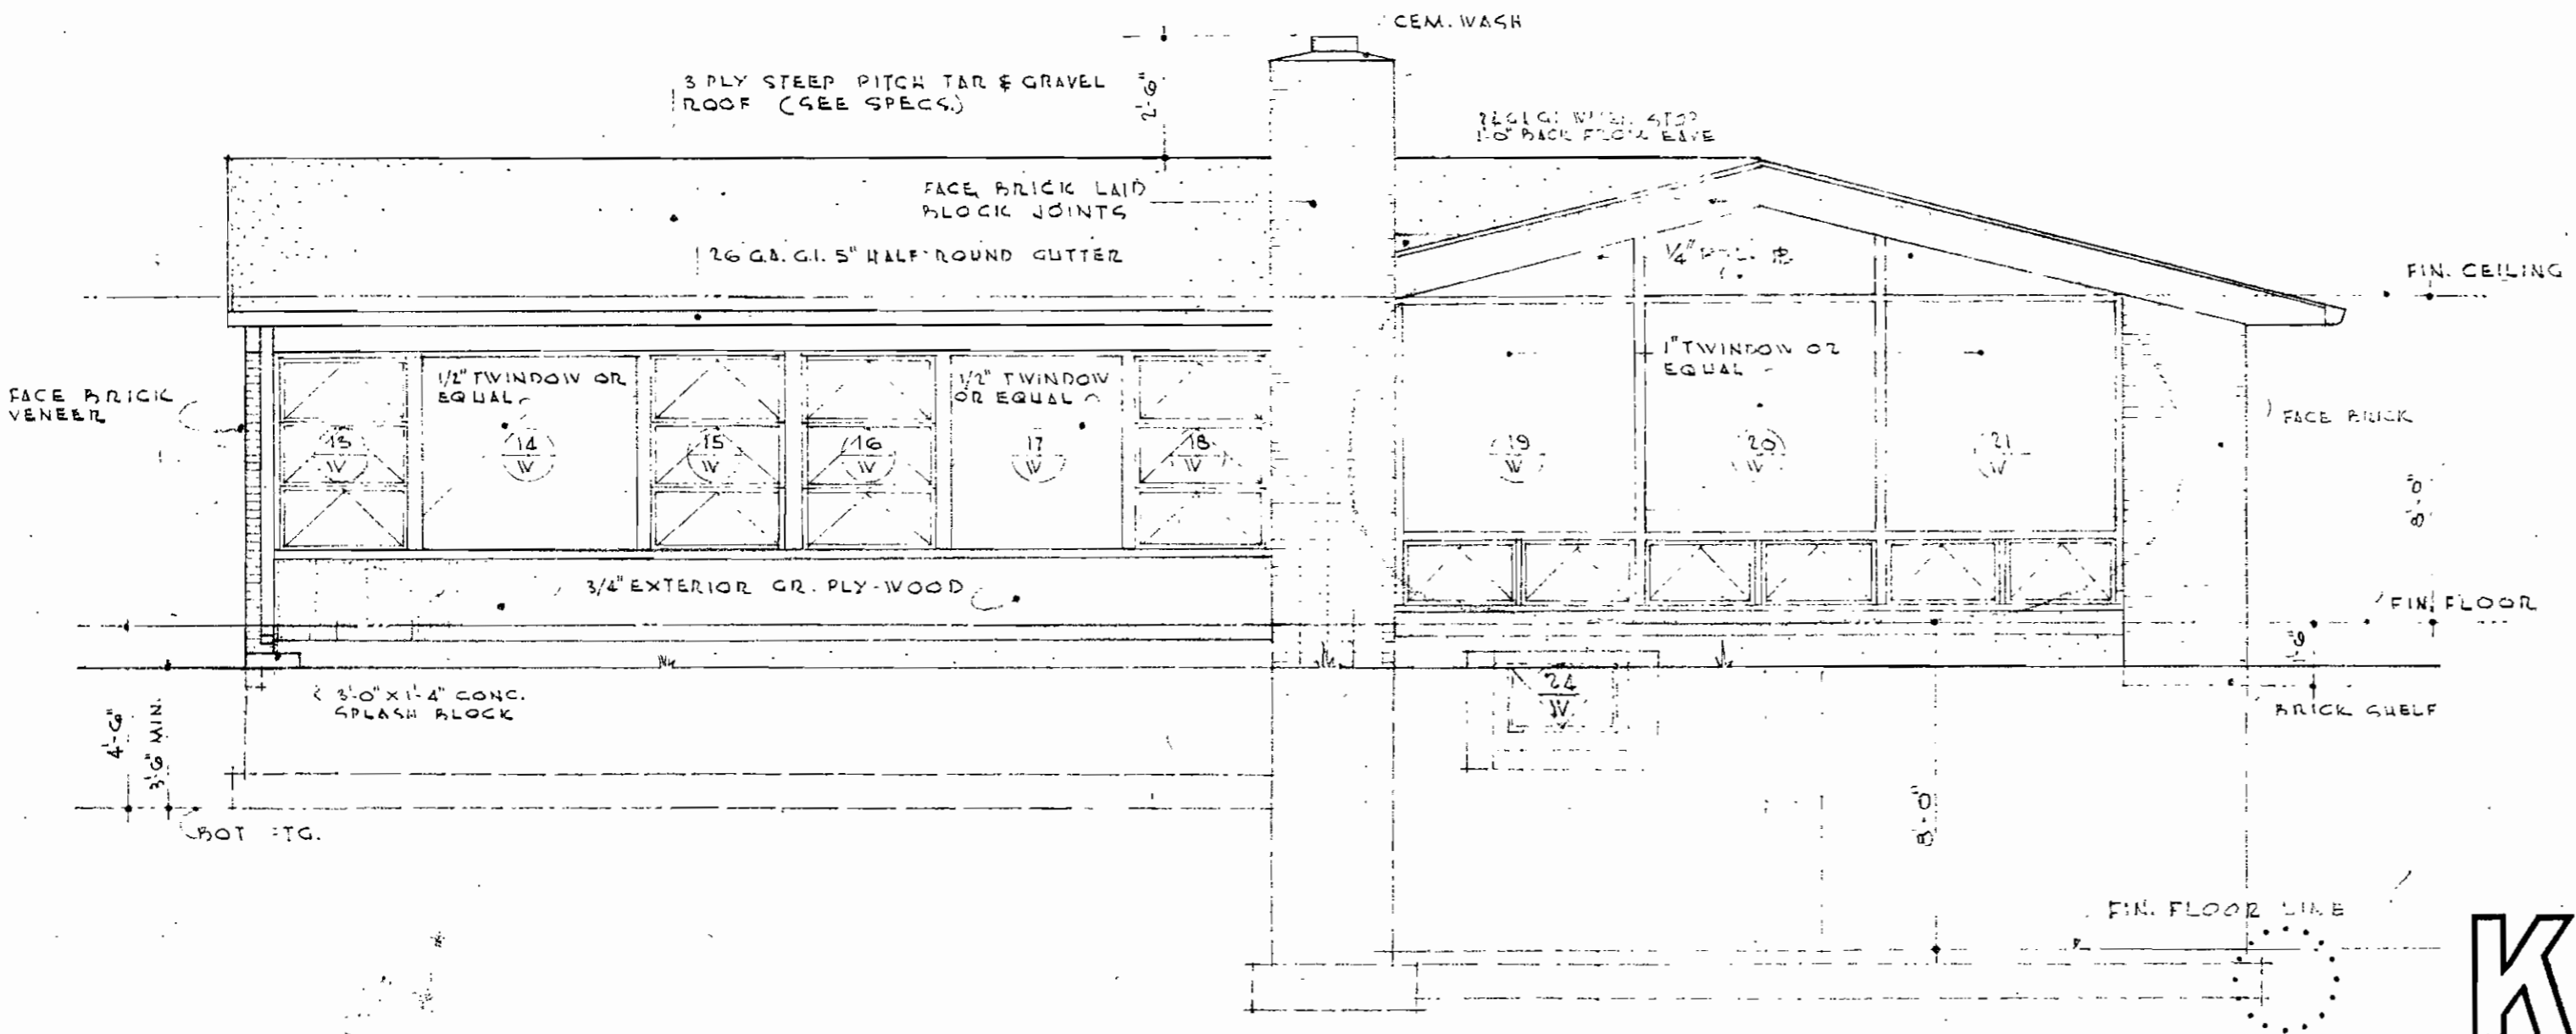

SOUTH ELEVATION
SCALE 1/4"=1'-0"

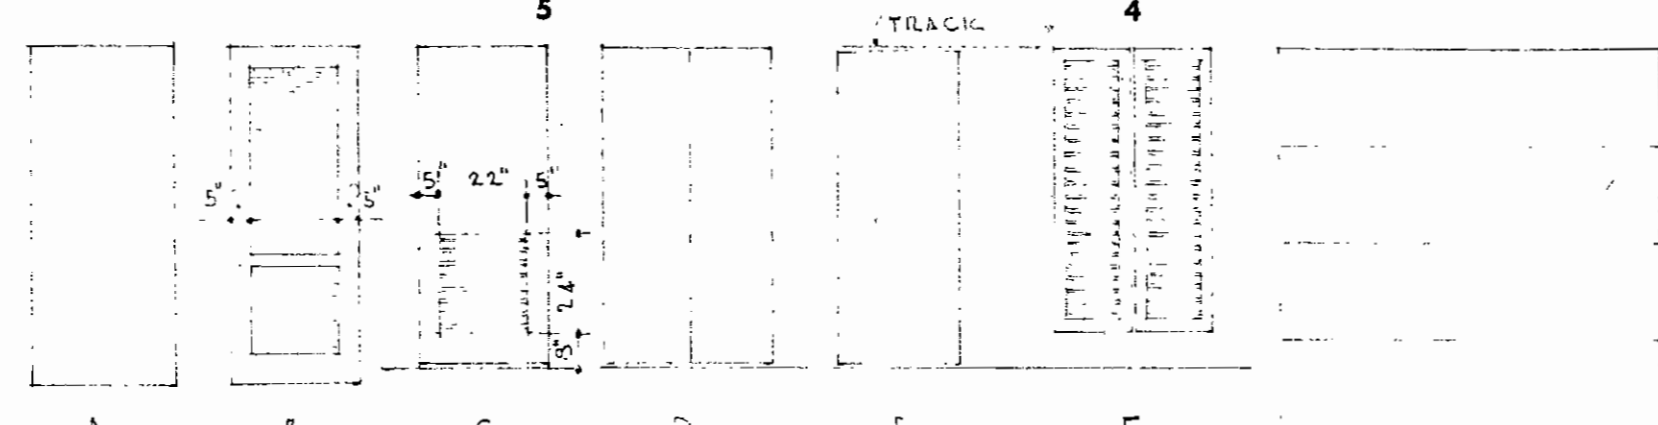


SCHEDULE OF WINDOWS						
NO	ROSS-BUCK ORG.	DETAILS			LINTEL	REMARKS
		HEAD	SILL	JAMB OTHER		
1-W	2'-8 1/4" x 1'-11 5/8"	H	D	I-J	1'-6" x 4" x 5/16" L	
2-W	2'-8 1/4" x 1'-11 5/8"	H	D	J	1'-6" x 4" x 5/16" L	
3-W	2'-8 1/4" x 1'-11 5/8"	H	D	I-J	1'-6" x 4" x 5/16" L	
4-W	2'-11 1/2" x 3'-5 1/2"	F	E	G-J	2'-2" x 6" WOOD	
5-W	2'-11 1/2" x 3'-5 1/2"	F	E	G-J	2'-2" x 6" WOOD	
6-W	2'-8 1/4" x 1'-11 5/8"	U		U	2'-2" x 6" WOOD	
7-W	2'-8 1/4" x 1'-11 5/8"	U		U	2'-2" x 6" WOOD	
8-W	2'-8 1/4" x 1'-11 5/8"	H	E	J	1'-6" x 4" x 5/16" L	
9-W	2'-8 1/4" x 1'-11 5/8"	H	E	J-I	1'-6" x 4" x 5/16" L	
10-W	2'-8 1/4" x 1'-11 5/8"	H	D	I-L	1'-6" x 4" x 5/16" L	
11-W	2'-8 1/4" x 1'-11 5/8"	H	D	K-L	1'-6" x 4" x 5/16" L	
12-W	2'-8 1/4" x 1'-11 5/8"	H	D	L-I	1'-6" x 4" x 5/16" L	
13-W	3'-1 1/2" x 4'-9"	F	E	I-K	2'-2" x 8" WOOD	
14-W	3'-1 1/2" x 4'-9"	F	E	K	2'-2" x 8" WOOD	
15-W	3'-1 1/2" x 4'-9"	F	E	K-L	2'-2" x 8" WOOD	
16-W	3'-1 1/2" x 4'-9"	F	E	K-L	2'-2" x 8" WOOD	
17-W	4'-7 1/2" x 4'-9"	E	E	K	2'-2" x 8" WOOD	
18-W	3'-1 1/2" x 4'-9"	F	E	I-K	2'-2" x 8" WOOD	
19-W	SEE PLAN					SEE DET. SHT # 7
20-W	SEE PLAN					SEE DET. SHT # 7
21-W	SEE PLAN					SEE DET. SHT # 7
22-W	3'-0 3/4" x 4'-10 3/4"	G	D	G	2'-2" x 8" WOOD	
23-W	2'-8 1/4" x 1'-7 5/8"				1'-6" x 4" x 5/16" L	
24-W	2'-8 1/4" x 1'-7 5/8"				1'-6" x 4" x 5/16" L	
25-W	2'-11 1/2" x 3'-5 1/2"	G	E	G	2'-2" x 8" WOOD	

SCHEDULE OF DOORS						
NO	SIZE	DOOR TYPES	DETAIL	LINTEL	REMARKS	PAINT
2-D	3'-0" x 7'-0" x 13/4"	A	Q	2'-2" x 6" WOOD	DETAIL SHT # 6	A & B
3-D	2'-8" x 7'-0" x 1 1/8"	B	S	2'-2" x 6" WOOD	DETAIL SHT # 7	C
4-D	2'-8" x 7'-0" x 13/8"	A	R			B & C
5-D	8'-0" x 8'-0" x 13/4"	G	F	2'-2" x 8" WOOD	OVER HEAD DOOR	C
6-D	2'-8" x 6'-8" x 13/8"	A	Q		DOUBLE ACTING	B
7-D	2'-8" x 6'-8" x 13/8"	A	M			B
9-D	2'-8" x 6'-8" x 13/8"	A	M			B
10-D	2'-0" x 6'-8" x 13/8"	A	M	2'-2" x 8" WOOD	DETAIL SHT # 6	B
11-D	3'-6" x 6'-8" x 3/4"	D	N	2'-2" x 6" WOOD	SLIDING DOORS	B
12-D	PAIR 1'-8" x 6'-0" x 1/8"	F	O	2'-2" x 8" WOOD	DETAIL SHT # 6	B
13-D	2'-0" x 6'-8" x 13/8"	A	M			B
14-D	2'-8" x 6'-8" x 1 3/8"	A	M			B
15-D	2'-0" x 6'-8" x 13/8"	A	M			B
16-D	2'-8" x 6'-8" x 1 3/8"	A	M			B
18-D	8'-0" x 6'-8" x 3/4"	D	N	2'-2" x 8" WOOD	SLIDING DOOR	B

DIRECTORS RESIDENCE - HOME FOR THE JEWISH AGED
78TH. & HOLMES ST. KANSAS CITY MISSOURI

KIVETT & MYERS
ARCHITECTS
1016 BALTIMORE KANSAS CITY, MO. VI. 8110

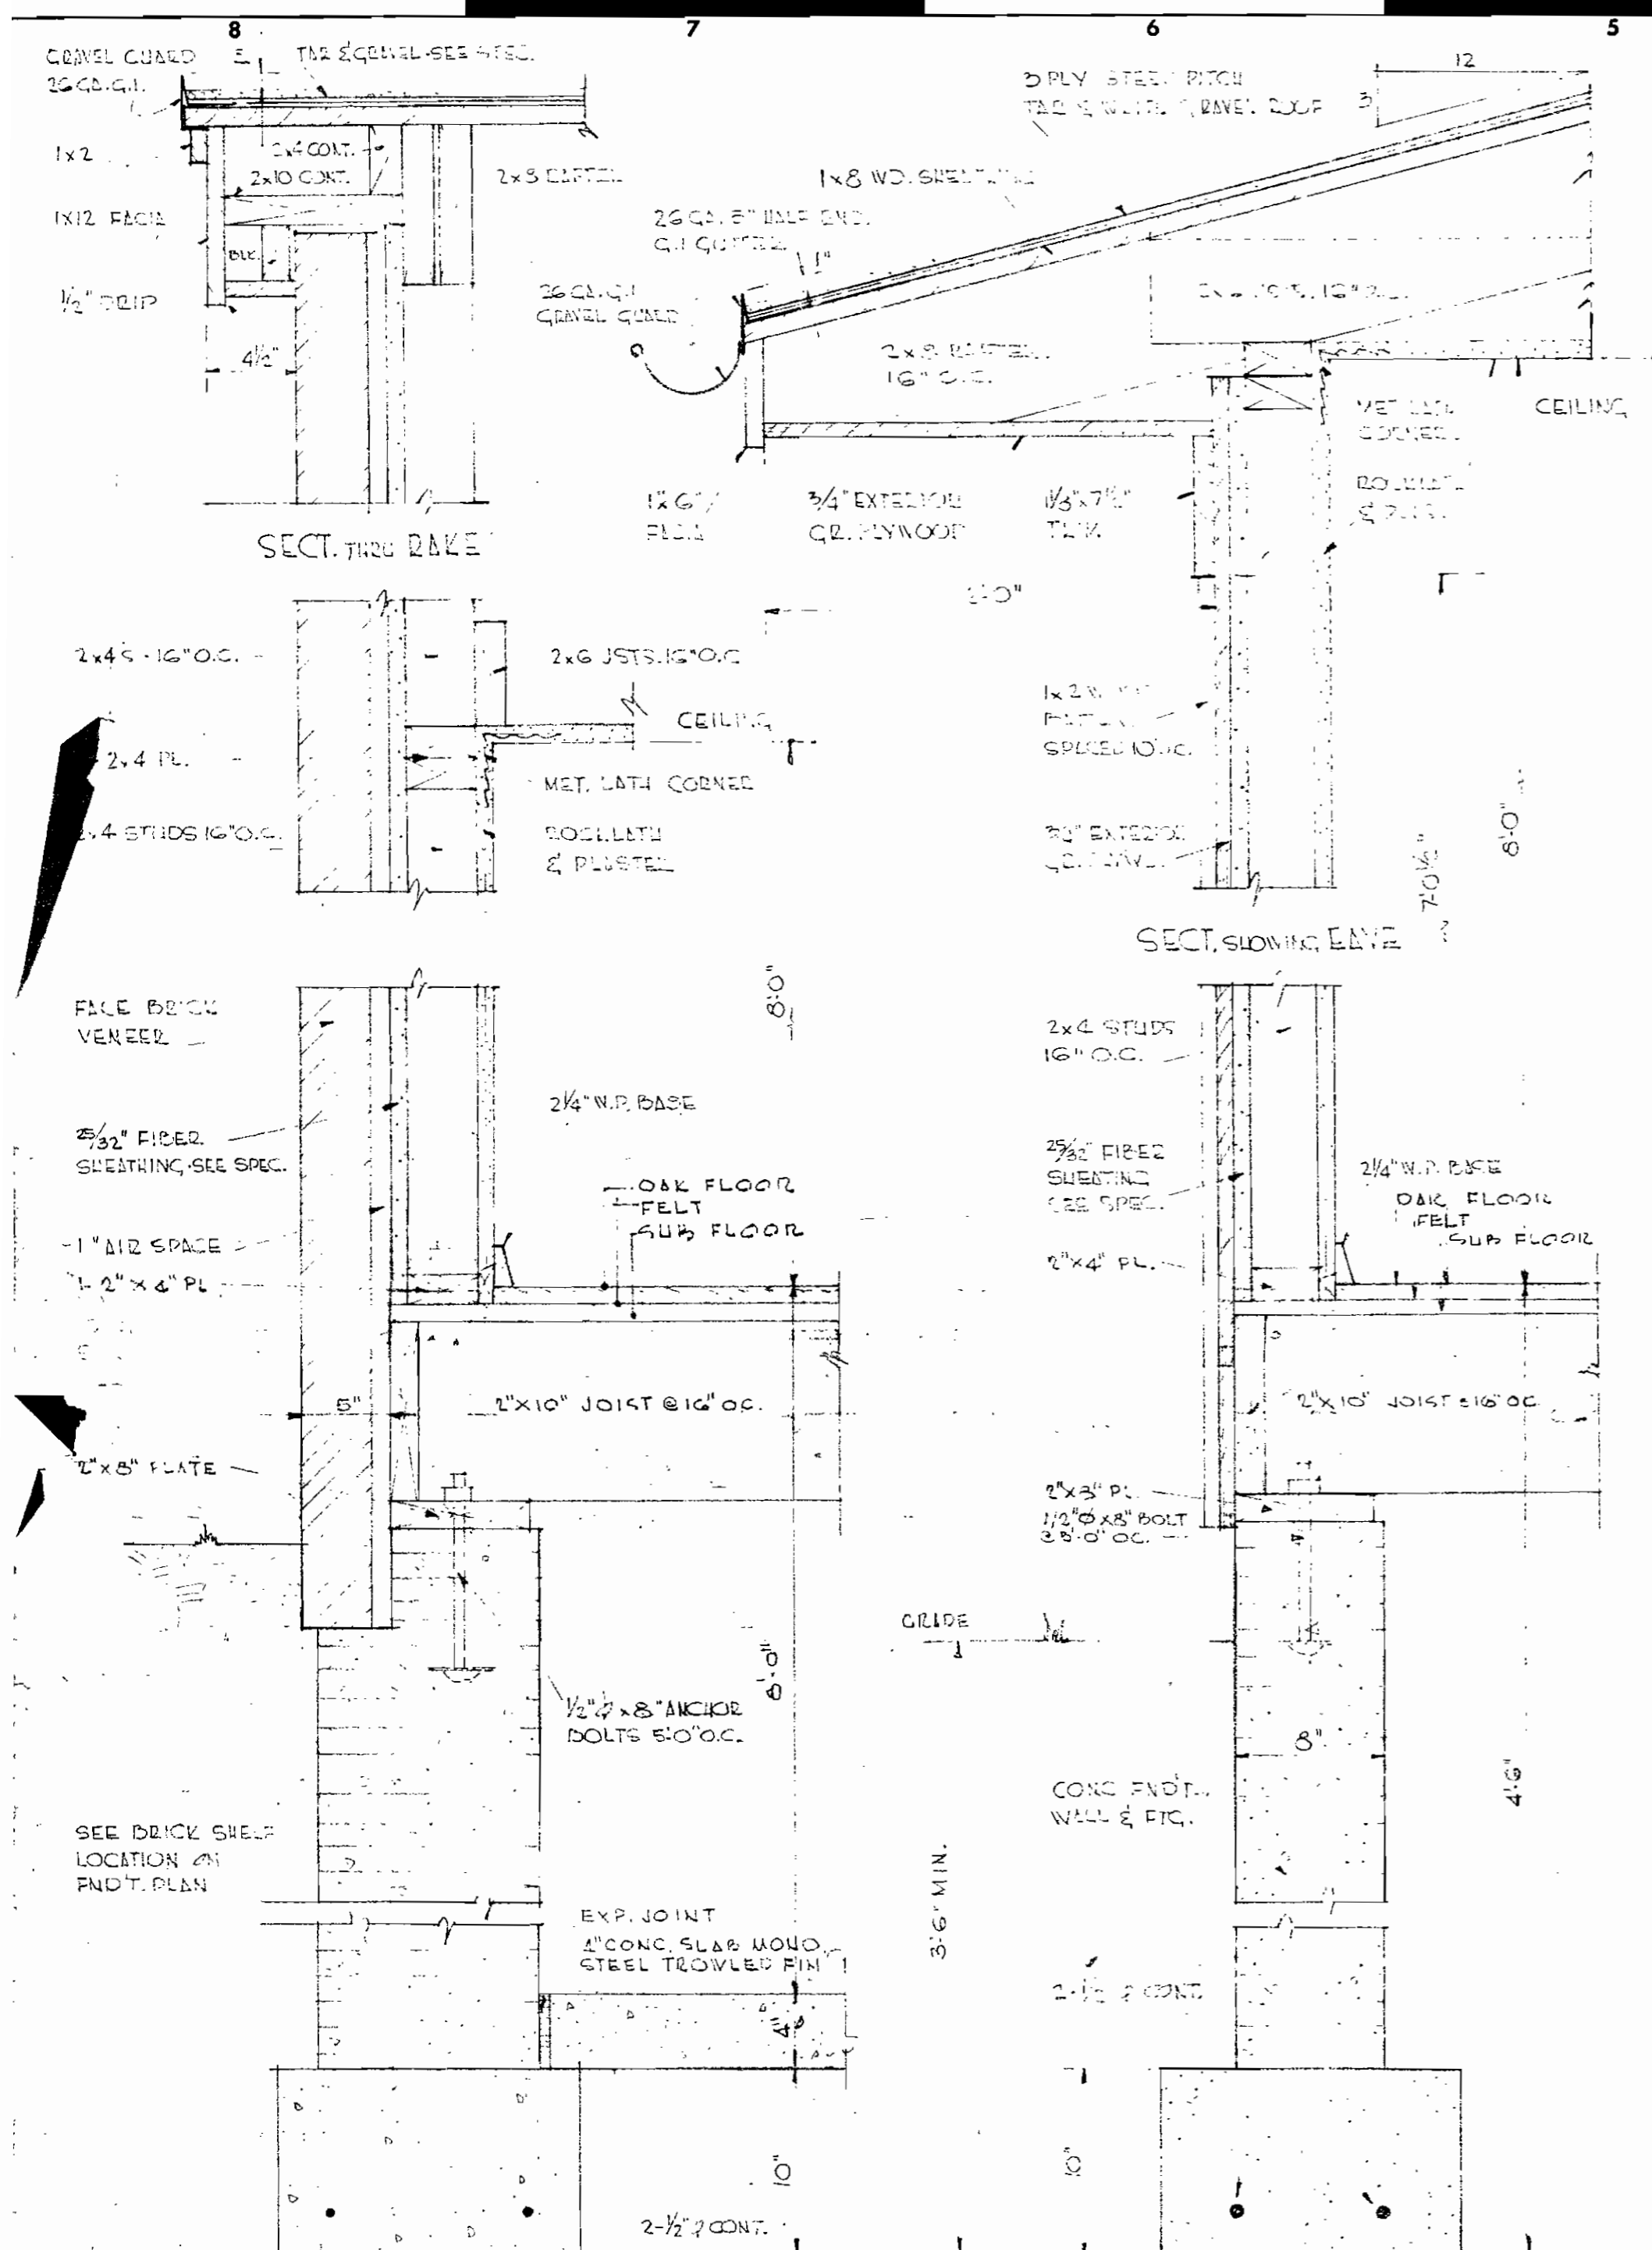

SECT. THRU RAKE

SECT. SLOWING LEAVE

SECT. SLOWING LEAVE

AT WOOD SILL (E)

AT MASONRY SILL (D)

AT WOOD JAMB (G)

TYPICAL ENTRANCE PLAN

HEAD AT FIXED GLASS

HEAD AT DOOR

BASE AT FIXED GLASS

TYPICAL SECTION THRU BRICK VENEER

SCALE 1/2" = 1'-0"

TYPICAL SECTION THRU FRAME CONST.


VERTICAL SECTION THRU TYPICAL ENTRANCE

DETAIL OF SLIDING DOOR TO DRESSING RM. (T) DOOR JAMB TO GARAG SCALE 3" = 1'-0"


DIRECTORS RESIDENCE - HOME FOR THE JEWISH AGED
78TH & HOLMES ST. KANSAS CITY MISSOURI

KIVETT and MYERS

ARCHITECTS
1016 BALTIMORE KANSAS CITY, MO. VI. 8110

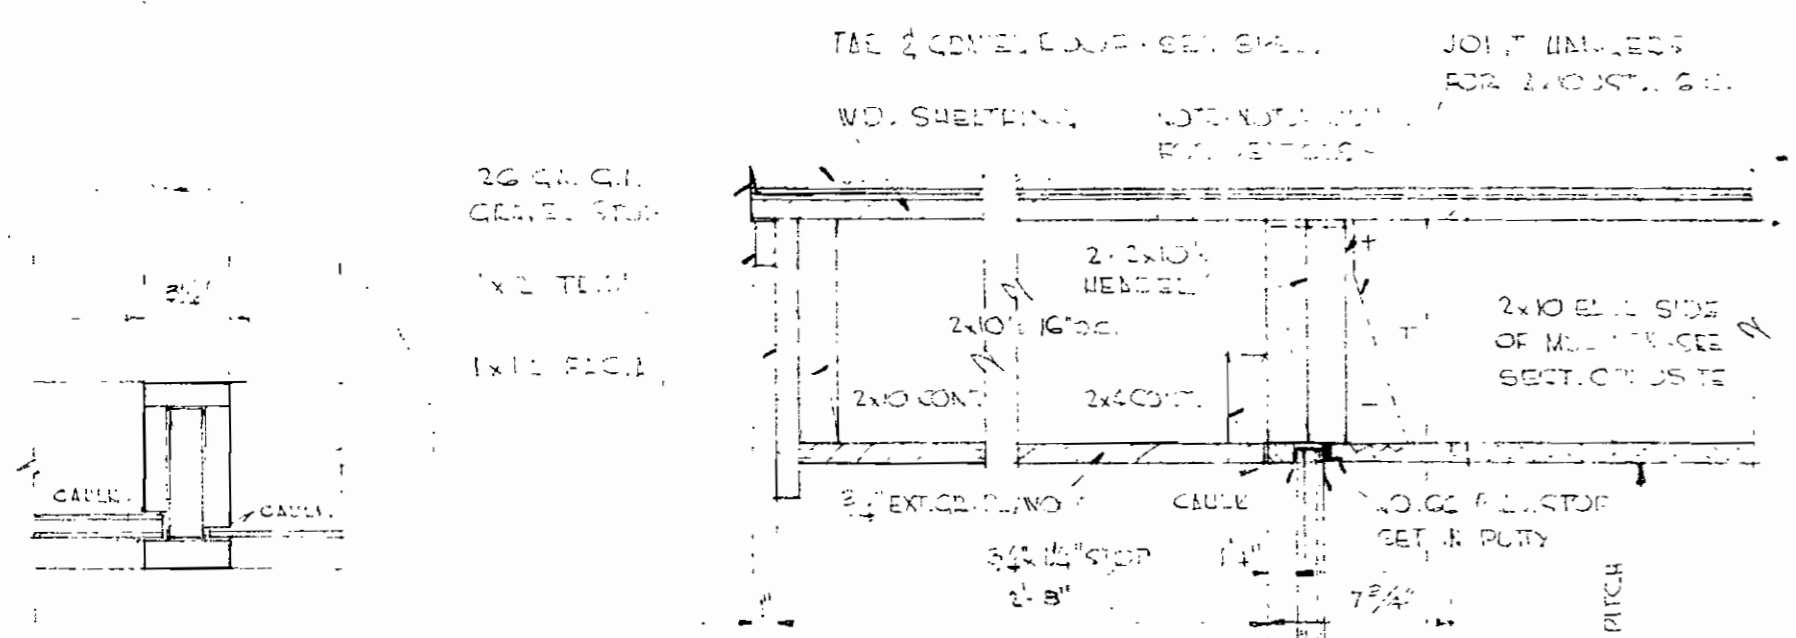


SECT. VERT. MULLION (D)

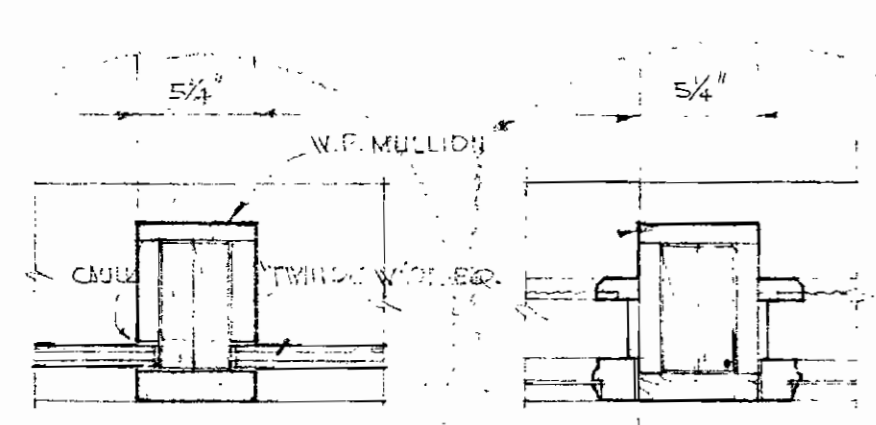


SECT. MULLION (B)

SECT. MULLION (C)


SCALE 1/2"=1'-0"

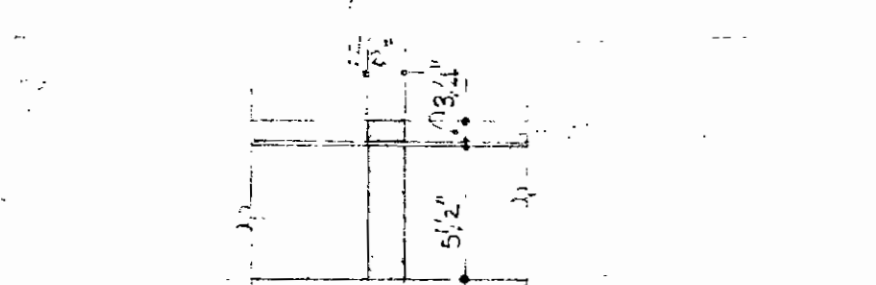

SCALE 1/2"=1'-0"

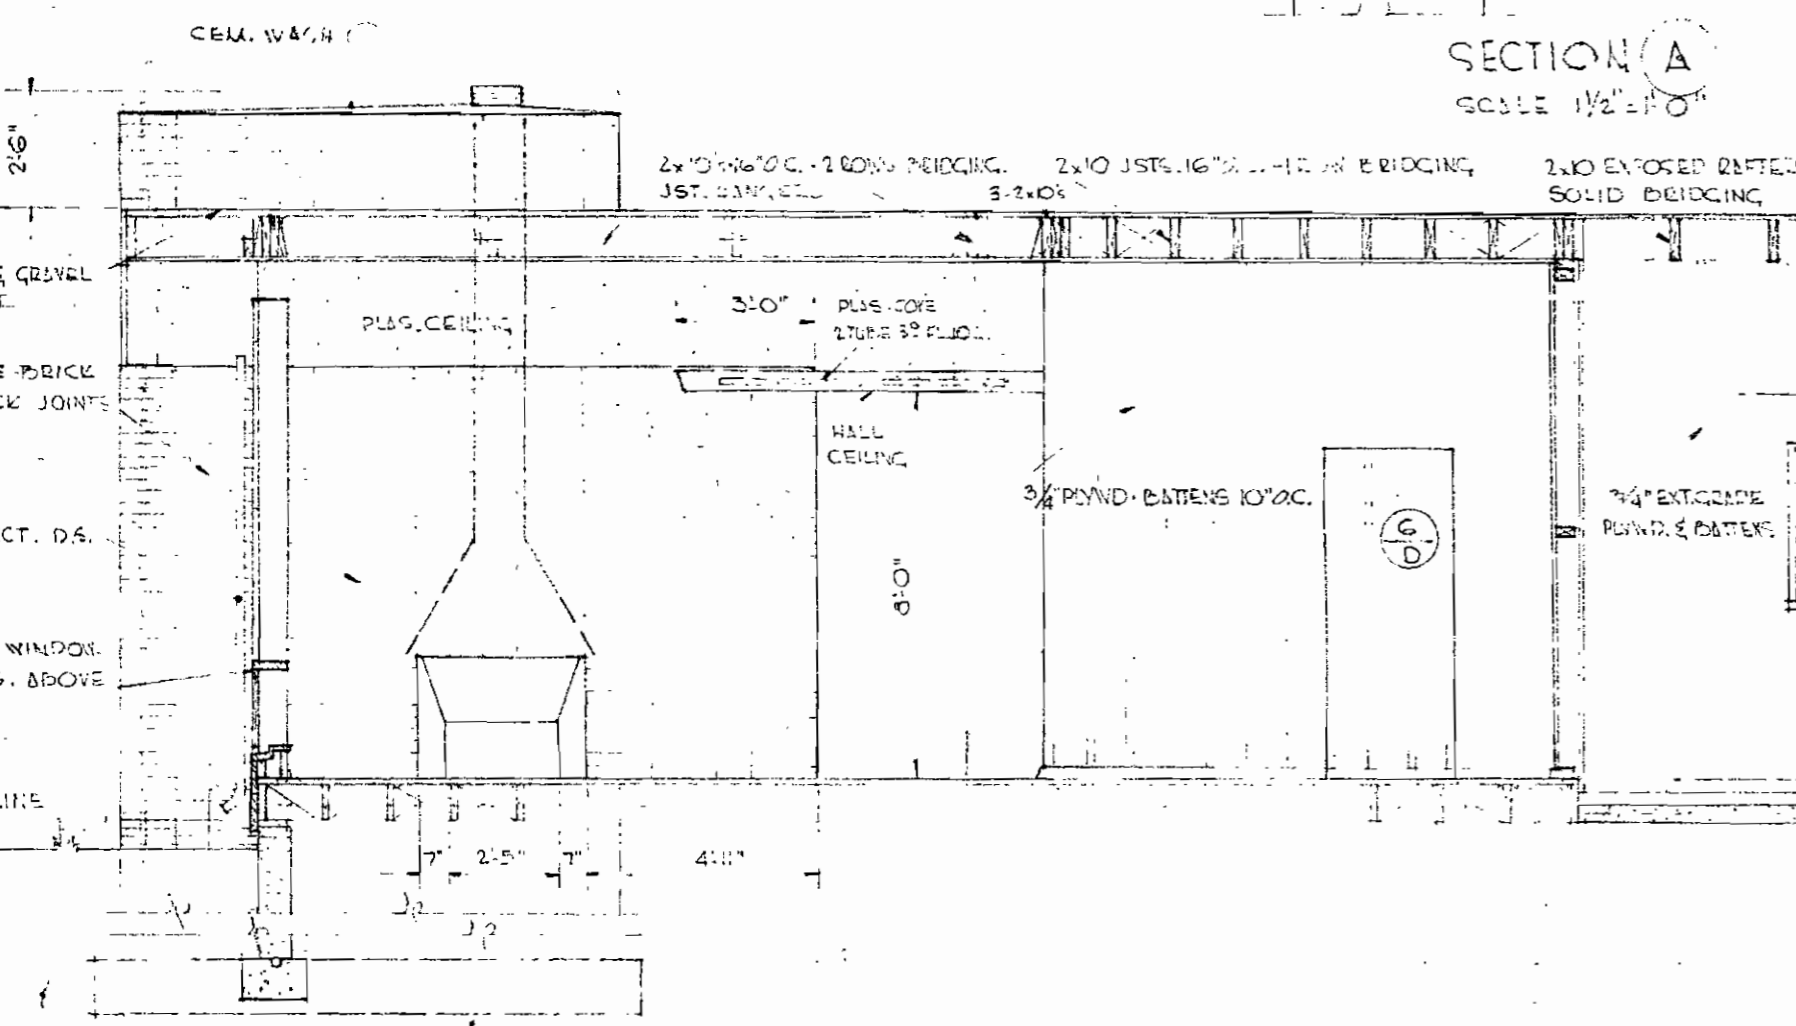

SECTION THROUGH LIVING & DINING EMS. & PORCH
SCALE 1/2"=1'-0"

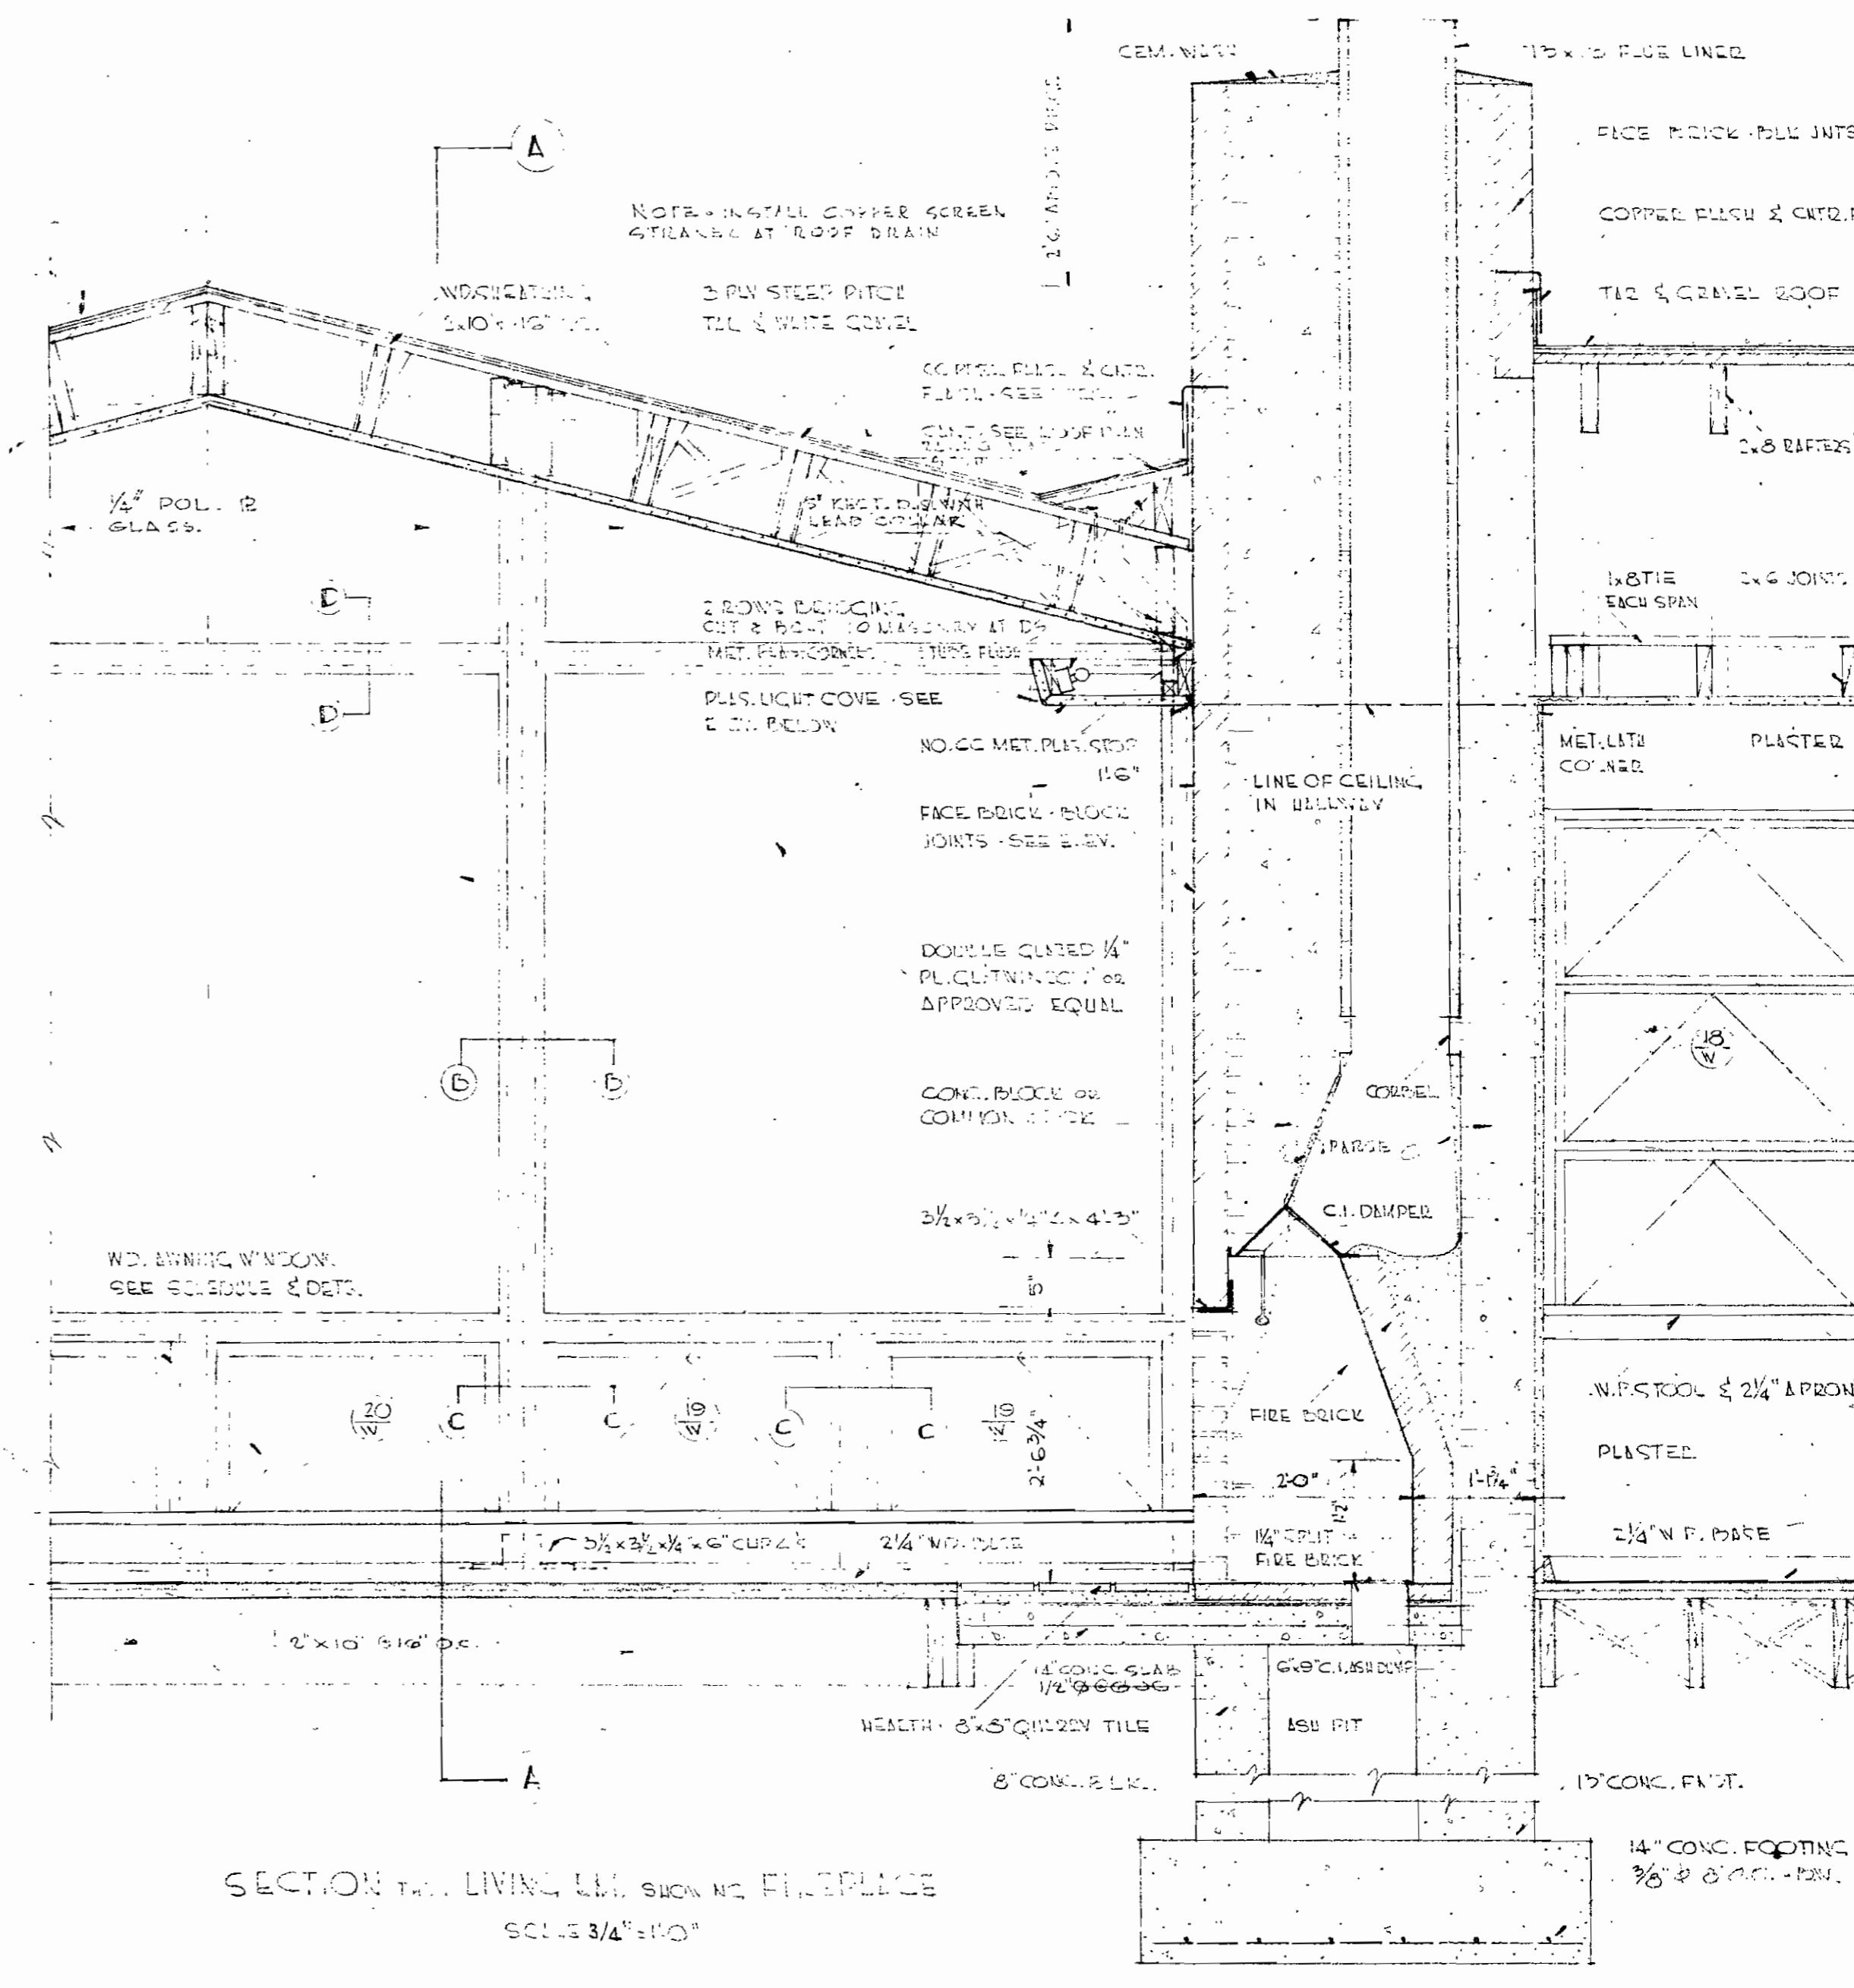

SECTION THROUGH LIVING RM. SHOW NO. FIREPLACE
SCALE 3/4"=1'-0"

DIRECTOR'S RESIDENCE - HOME FOR THE JEWISH AGED
78 W. & HOLMES ST. KANSAS CITY, MISSOURI

KIVETT ^{PURE} MYERS

ARCHITECTS
1016 BALTIMORE KANSAS CITY, MO. VI. 8110